

TOWN OF AUSTERLITZ

Columbia County
New York

Deborah Lans

Planning Board Chairman

Planning Board Meeting May 4, 2023, 2023 7:00 p.m.

*******AGENDA*******

- 1.) Public Hearing**
 - A.) Yaghoobzadeh/Schwarcz PL-2023-06 Minor Subdivision**
- 2.) Call Planning Board Meeting to Order**
- 3.) Roll Call**
- 4.) Minutes**
- 5.) Old Business**
 - A.) Yaghoobzadeh/Schwarcz PL-2023-06 Minor Subdivision**
 - B.) Stone/Jensen PL-2023-01 Site Plan Review**
 - C.) Gellert PL-2023-04 Minor Subdivision**
- 6.) New Business**
 - A.) Crown Castle PL-2023-08 Site Plan**
 - B.) Ghent Southeast PL-2023-07 Site Plan**
 - C.) Town of Austerlitz New Website**
- 7.) Public Comment**
- 8.) Adjournment**

Yaghoobzadeh/Schwarcz
Crawford and Associates Engineering
PL-2023-06, Subdivision Application
95.-1-31

TOWN OF AUSTERLITZ PLANNING BOARD
APPLICATION FOR SUBDIVISION REVIEW
AUSTERLITZ TOWN LAW CHAPTER 167

Application Date: 3/23/23

Project No. PL-2023-06

Property Owner: Name Hooman Yaghoobzadeh & Robert Schwarcz

Mailing Address 9 Thomas Lane, Scarsdale NY 10583 & 22 Edgemont Circle, Scarsdale NY 10583

Email Address: hooman50@hotmail.com & rschwarca@gmail.com

Phone Number: (212) 861-3222

Surveyor or Engineer: Name Crawford & Associates Engineering, PC

Email Address andy@crawfordandassociates.com

Phone Number 518-828-2700 ext. 1117

License Number 084164

Other Representative (if any): Name Crawford and Associates Engineering Staff Member(s)

Email Address michelle@crawfordandassociates.com

Phone Number 518-828-2700 ext. 1133

Please provide owner's letter of authorization

See attached letter of authorization.

Reference Material

Property Address: Schoolhouse Road

Tax Map Number: 95.-1-31

Current Land Use: Vacant Lot

Number of Proposed Lots: 2

Use of Abutting Lands: Residential/Agricultural/Vacant Land

Planning Board Meeting

Nature and Details of any Subdivisions in Past 10 years: None

Date(s) of Planning Board Approvals: None

Easements or Restrictions: Yes-easement for waterline


Ag. District: Yes/No

(If yes to either, provide Ag Data Statement)

Ag. Data statement attached

Reason(s) for Proposed Subdivision: Subdivide the existing 62.78 acre parcel into two lots. Lot 1 will be 31.01 acres and Lot 2 will be 31.77 acres.

(Subdivision App. P. 2)

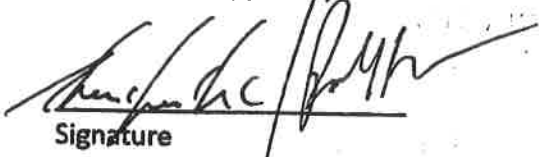
Signature

3/15/23
Date

App. Fees	Public Hearing	App. Complete	Final Approval
Prelim Mtg	SEQRA Desig	SEQRA Determination	

Reference Material
MAY 10 4 2023
Planning Board Meeting

REV'D 9/6/22

Letter of Authorization



Municipality: Town of Austerlitz

Re: Yaghoobzadeh & Schwarcz Minor Subdivision

Address: Schoolhouse Road, Tax Map ID: 95.-1-31.

Hooman Yaghoobzadeh & Robert Schwarcz (referred to as "Owners") are the Owners of the property located on Schoolhouse Road in the Town of Austerlitz, Columbia County, State of New York, Tax Map No. 95.-1-31 ("Property"). The Owners do hereby authorize Crawford and Associates Engineering, PC (C&A) and its employees, consultants, and representatives to act as the Owner's agent for the purpose of completing and filing all applications with the Town of Austerlitz for minor subdivision/site plan review (collectively "Approvals")

This Letter of Authorization shall apply to any and all boards with permitting jurisdiction over the proposed minor subdivision/site plan, including the Austerlitz Planning Board.

Property Owner: Hooman Yaghoobzadeh

Address: 9 Thomas Lane, Scarsdale, NY 10583

Signature: _____

Date: 3/15/23

Property Owner: Robert Schwarcz

Address: 22 Edgemont Circle, Scarsdale, NY 10583

Signature: _____

Date: 3/17/23

Reference Material
MAY 04 2023
Planning Board Meeting


RONALD & CATHY WONG
TAX MAP #95-1-29.100

SITE

HANSEL & ROSEMARIE SCHOBER
TAX MAP #105-1-5.1

1 : 80000

Prepared by GLE, Cadd - © 2000

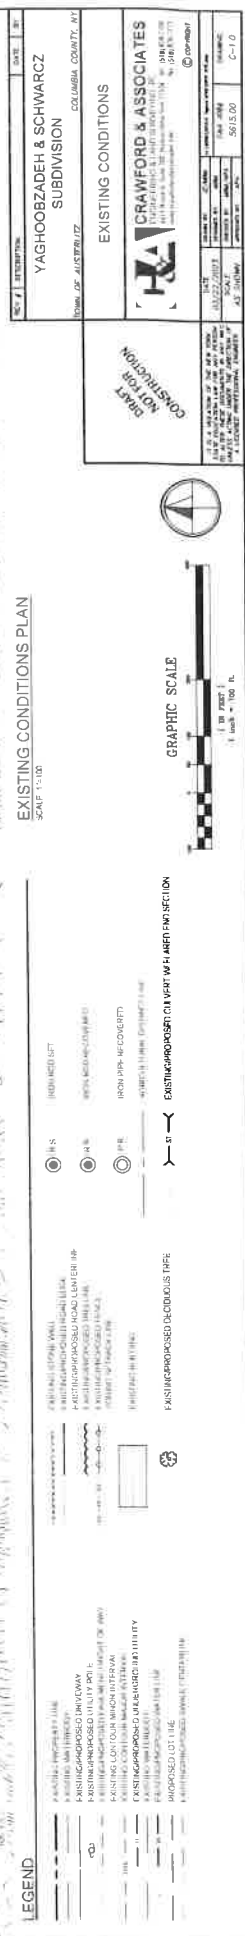

AS 3111W	quantity in	price	5615.00	C-10
----------	-------------	-------	---------	------

SCALE 1-100

[illegible][illegible]

1997, 1998, 1999,26

— — — — —


CONTINUOUS NINON INTERVAL

1000

EXISTING PROPOSED DECIDUOUS TAPE

[illegible]

—

AGRICULTURAL DATA STATEMENT

Per § 305-a of the New York State Agriculture and Markets Law, any application for a special use permit, site plan approval, use variance, or subdivision approval requiring municipal review and approval that would occur on property within a New York State Certified Agricultural District containing a farm operation or property with boundaries within 500 feet of a farm operation located in an Agricultural District shall include an Agricultural Data Statement.

MAR 23 2023
PLANNING
BOARD
COLUMBIA COUNTY

A. Name of applicant: Hooman Yaghoobzadeh & Robert Schwarcz

Mailing address: 9 Thomas Lane, Scarsdale NY 10583

22 Edgemont Circle, Scarsdale NY 10583

B. Description of the proposed project: Subdivide a 62.78 lot into two parcels. One lot will be 31.01 acres and the second lot will be 31.77 acres.

C. Project site address: Schoolhouse Road Town: Austerlitz

D. Project site tax map number: 95.-1-31

Reference Material

E. The project is located on property:

☒ within an Agricultural District containing a farm operation, or

☒ with boundaries within 500 feet of a farm operation located in an Agricultural District

MAY 04 2023
Planning Board Meeting

F. Number of acres affected by project: 62.78 acres

G. Is any portion of the project site currently being farmed?

☐ Yes. If yes, how many acres _____ or square feet _____ ?

☒ No.

H. Name and address of any owner of land containing farm operations within the Agricultural District and is located within 500 feet of the boundary of the property upon which the project is proposed.

Ronald & Cathy Wong, 324 Schoolhouse Road, Austerlitz NY (Tax Map#95.-1-29.100)

Hansel & Rosemarie Schober, 187 Schoolhouse Road, Ghent NY 12075 (Tax Map #105.-1-5.1)

I. Attach a copy of the current tax map showing the site of the proposed project relative to the location of farm operations identified in Item H above.

FARM NOTE

Prospective residents should be aware that farm operations may generate dust, odor, smoke, noise, vibration and other conditions that may be objectionable to nearby properties. Local governments shall not unreasonably restrict or regulate farm operations within State Certified Agricultural Districts unless it can be shown that the public health or safety is threatened.

Michelle Mormile, Senior Engineer

Name and Title of Person Completing Form

3/20/23

Date

Short Environmental Assessment Form

Part 1 - Project Information



Instructions for Completing

Part 1 – Project Information. The applicant or project sponsor is responsible for the completion of Part 1. Responses become part of the application for approval or funding, are subject to public review, and may be subject to further verification. Complete Part 1 based on information currently available. If additional research or investigation would be needed to fully respond to any item, please answer as thoroughly as possible based on current information.


Complete all items in Part 1. You may also provide any additional information which you believe will be needed by or useful to the lead agency; attach additional pages as necessary to supplement any item.

Part 1 – Project and Sponsor Information		Reference Material				
Name of Action or Project: Yaghoobzadeh & Schwarcz Subdivision						
Project Location (describe, and attach a location map): Schoolhouse Road (Tax Map #95.-1-31)						
Brief Description of Proposed Action: The applicant is proposing to subdivide a 62.78 acre parcel into two lots. Lot 1 will be 31.01 acres and Lot 2 will be 31.77 acres. A portion of the existing driveway will be a shared driveway for ~600 feet at a width of 18 feet per the Town Code. The shared driveway will be designed in accordance with NYS Fire Code. Expansion of the existing driveway for shared use will result in 0.24 acres of disturbance.						
Name of Applicant or Sponsor: Hooman Yaghoobzadeh & Robert Schwarcz	Telephone: (212) 861-3222 E-Mail: hooman50@hotmail.com;rschwarcz@gmail.c					
Address: 9 Thomas Lane & 22 Edgemont Circle						
City/PO: Scarsdale	State: NY	Zip Code: 10583				
1. Does the proposed action only involve the legislative adoption of a plan, local law, ordinance, administrative rule, or regulation? If Yes, attach a narrative description of the intent of the proposed action and the environmental resources that may be affected in the municipality and proceed to Part 2. If no, continue to question 2.		<table border="1" style="width: 100%; border-collapse: collapse;"> <tr> <td style="width: 50%; text-align: center;">NO</td> <td style="width: 50%; text-align: center;">YES</td> </tr> <tr> <td style="text-align: center;">☒</td> <td style="text-align: center;">☐</td> </tr> </table>	NO	YES	☒	☐
NO	YES					
☒	☐					
2. Does the proposed action require a permit, approval or funding from any other government Agency? If Yes, list agency(s) name and permit or approval:		<table border="1" style="width: 100%; border-collapse: collapse;"> <tr> <td style="width: 50%; text-align: center;">NO</td> <td style="width: 50%; text-align: center;">YES</td> </tr> <tr> <td style="text-align: center;">☒</td> <td style="text-align: center;">☐</td> </tr> </table>	NO	YES	☒	☐
NO	YES					
☒	☐					
3. a. Total acreage of the site of the proposed action? 62.78 acres b. Total acreage to be physically disturbed? 0.24 acres c. Total acreage (project site and any contiguous properties) owned or controlled by the applicant or project sponsor? 62.78 acres						
4. Check all land uses that occur on, are adjoining or near the proposed action: 5. ☐ Urban ☐ Rural (non-agriculture) ☐ Industrial ☐ Commercial ☒ Residential (suburban) ☐ Forest ☒ Agriculture ☐ Aquatic ☐ Other(Specify): ☐ Parkland						

		NO	YES	N/A
5. Is the proposed action,				
a. A permitted use under the zoning regulations?		☐	☒	☐
b. Consistent with the adopted comprehensive plan?		☐	☒	☐
6. Is the proposed action consistent with the predominant character of the existing built or natural landscape?		NO	YES	
		☐	☒	
7. Is the site of the proposed action located in, or does it adjoin, a state listed Critical Environmental Area?		NO	YES	
If Yes, identify: _____		☒	☐	
8. a. Will the proposed action result in a substantial increase in traffic above present levels?		NO	YES	
b. Are public transportation services available at or near the site of the proposed action?		☒	☐	
c. Are any pedestrian accommodations or bicycle routes available on or near the site of the proposed action?		☒	☐	
9. Does the proposed action meet or exceed the state energy code requirements?		NO	YES	
If the proposed action will exceed requirements, describe design features and technologies: _____ _____		☐	☒	
10. Will the proposed action connect to an existing public/private water supply? Reference Material		NO	YES	
If No, describe method for providing potable water: _____ _____		☒	☐	
11. Will the proposed action connect to existing wastewater utilities?		NO	YES	
If No, describe method for providing wastewater treatment: _____ _____		☒	☐	
12. a. Does the project site contain, or is it substantially contiguous to, a building, archaeological site, or district which is listed on the National or State Register of Historic Places, or that has been determined by the Commissioner of the NYS Office of Parks, Recreation and Historic Preservation to be eligible for listing on the State Register of Historic Places?		NO	YES	
b. Is the project site, or any portion of it, located in or adjacent to an area designated as sensitive for archaeological sites on the NY State Historic Preservation Office (SHPO) archaeological site inventory?		☒	☐	
13. a. Does any portion of the site of the proposed action, or lands adjoining the proposed action, contain wetlands or other waterbodies regulated by a federal, state or local agency?		NO	YES	
b. Would the proposed action physically alter, or encroach into, any existing wetland or waterbody?		☐	☒	
If Yes, identify the wetland or waterbody and extent of alterations in square feet or acres: _____ _____ _____		☒	☐	

14. Identify the typical habitat types that occur on, or are likely to be found on the project site. Check all that apply: ☐ Shoreline ☒ Forest ☒ Agricultural/grasslands ☐ Early mid-successional ☐ Wetland ☐ Urban ☐ Suburban		
15. Does the site of the proposed action contain any species of animal, or associated habitats, listed by the State or Federal government as threatened or endangered?	NO	YES
	☒	☐
16. Is the project site located in the 100-year flood plain?	NO	YES
	☐	☐
17. Will the proposed action create storm water discharge, either from point or non-point sources? If Yes,	NO	YES
	☒	☐
a. Will storm water discharges flow to adjacent properties?	☒	☐
b. Will storm water discharges be directed to established conveyance systems (runoff and storm drains)?	☒	☐
If Yes, briefly describe: _____ _____		
18. Does the proposed action include construction or other activities that would result in the impoundment of water or other liquids (e.g., retention pond, waste lagoon, dam)? If Yes, explain the purpose and size of the impoundment:	NO	YES
	☒	☐
19. Has the site of the proposed action or an adjoining property been the location of an active or closed solid waste management facility? If Yes, describe:	NO	YES
	☒	☐
20. Has the site of the proposed action or an adjoining property been the subject of remediation (ongoing or completed) for hazardous waste? If Yes, describe:	NO	YES
	☒	☐
I CERTIFY THAT THE INFORMATION PROVIDED ABOVE IS TRUE AND ACCURATE TO THE BEST OF MY KNOWLEDGE Applicant/sponsor/name: <u>Hayman Yagizoglu</u> Date: <u>3/15/23</u> Signature: <u>[Signature]</u> Title: <u>owners</u>		

Reference Material
 1000 14 2023
 Planning Board Meeting

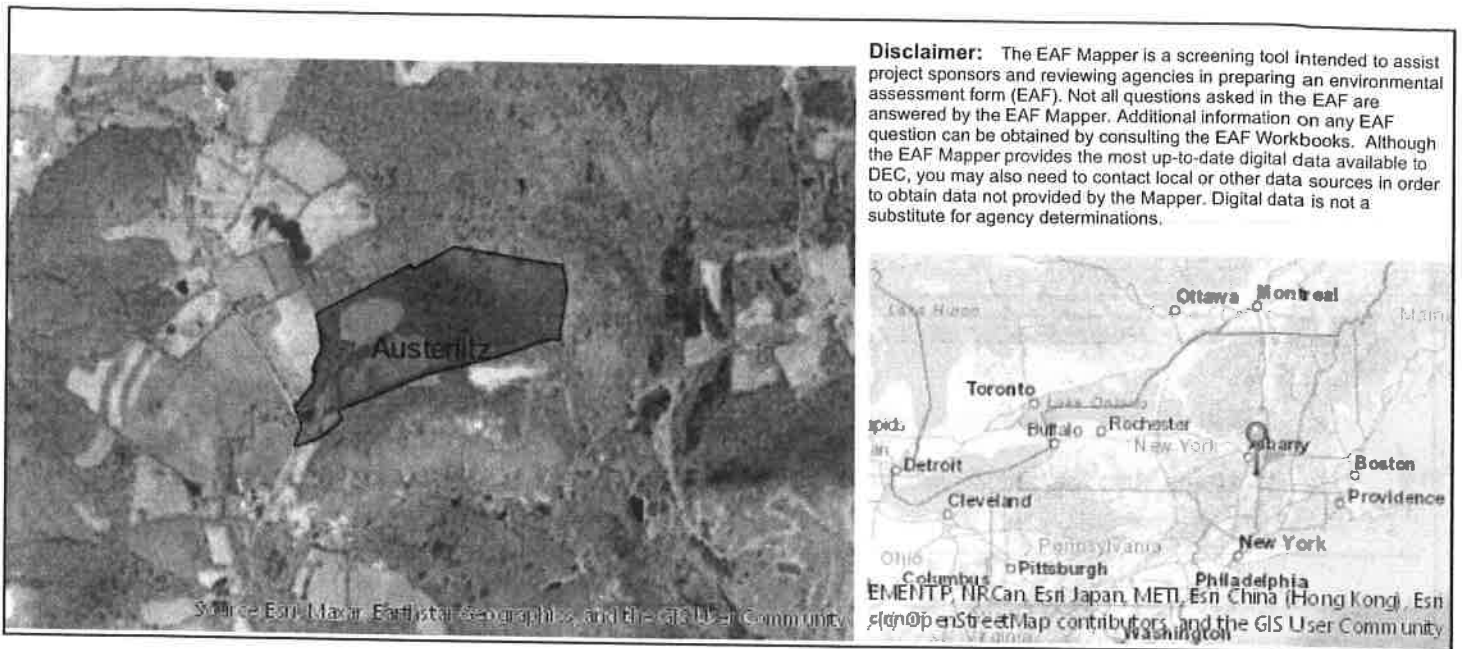

Part 1 / Question 7 [Critical Environmental Area]	No
Part 1 / Question 12a [National or State Register of Historic Places or State Eligible Sites]	No
Part 1 / Question 12b [Archeological Sites]	No
Part 1 / Question 13a [Wetlands or Other Regulated Waterbodies]	Yes - Digital mapping information on local and federal wetlands and waterbodies is known to be incomplete. Refer to EAF Workbook.
Part 1 / Question 15 [Threatened or Endangered Animal]	No
Part 1 / Question 16 [100 Year Flood Plain]	Digital mapping data are not available or are incomplete. Refer to EAF Workbook.
Part 1 / Question 20 [Remediation Site]	No

Reference Material
 JUN 24 2023
 Planning Board Meeting

**DECLARATION OF SHARED DRIVEWAY EASEMENT, ACCESS EASEMENT
AND MAINTENANCE AGREEMENT**

THIS DECLARATION, dated this ____ day of _____, 2023 by Hooman Yaghoobzadeh and Deborah Melincoff, with an address at 9 Thomas Lane, Scarsdale, NY 10583 and Robert Schwarcz and Monica Schwarcz, with an address at 22 Edgemont Circle, Scarsdale, NY 10583 (hereinafter all referred to as "Declarant").

WITNESSETH

Reference Material
MAY 14 2023
Planning Board Meeting

WHEREAS, the Declarant is the owner in fee of the property known as School House Road in the Town of Austerlitz, Columbia County, New York, which is more fully described in Exhibit A (hereinafter the "Property"); and

WHEREAS, Declarant has made an application to the Town of Austerlitz Planning Board to subdivide the Property into Lot No. 1 and Lot No. 2 as shown on the map entitled "Yaghoobzadeh and Schwarcz Subdivision", prepared by Crawford and Associates, dated March 22, 2023, which map is filed in the Columbia County Clerks Office on _____ as Filed Map # _____ and;

WHEREAS, Lot No. 1 and Lot No. 2 abut Schoolhouse Road; and

WHEREAS, the Declarant proposes a shared driveway for Lot No. 1 and Lot No. 2 from Schoolhouse Road (hereinafter the "Shared Driveway"); and

WHEREAS, the Shared Driveway is partially on Lot 1 and partially on Lot 2,;
and

WHEREAS, on May ____, 2023, the Planning Board granted final subdivision approval subject to certain conditions (thereinafter the "Subdivision Approval"); and

TOWN OF AUSTERLITZ
RECEIVED

APR 17 2023

PLANNING
BOARD
COLUMBIA COUNTY

WHEREAS, the Town of Austerlitz Planning Board has conditioned the Subdivision Approval resolution on the creation of this Declaration of Shared Driveway Easement and Maintenance Agreement for Lot No. 1 and Lot No. 2; and

WHEREAS, the Filed Map describes such shared driveway access, known as the Shared Driveway; and

WHEREAS, the Shared Driveway to be utilized by the owners of Lot No. 1 and Lot No. 2 is not and will not be constructed to the specifications necessary for dedicating it to the Town; and

WHEREAS, the owners of Lot No. 1 and Lot No. 2 will provide for all further improvements, maintenance upkeep and snow removal as specified below.

NOW, THEREFORE, in consideration of one dollar (\$1.00) and other consideration, the Declarant for itself, its heirs, successors and assigns does hereby declare as follows:

GRANT AND PURPOSE OF EASEMENT:

1) The recitations above set forth are incorporated in this Declaration easement as is fully set forth and adopted herein.

2) The Declarant does hereby create for the benefit of Lot 2 a permanent 15 feet wide non-exclusive access easement and right of way over Lot 1 for ingress and egress centered upon the existing driveway as shown on the Filed Map.

3) The Declarant does hereby create for the benefit of Lot 1 a permanent 15 feet wide non-exclusive access easement and right of way over Lot 2 for ingress and egress centered upon the existing driveway as shown on the Filed Map

4) The above-described Shared Driveway for Lot No. 1 and Lot No. 2 may be used by the owners of the aforesaid lots their successors, heirs and assigns for the following purposes and no others:

a) for the purpose of constructing, maintaining, operating, using, improving, and repairing a driveway for access, with or without vehicles from Decker Road to the lots benefited thereby.

b) for purposes of constructing, replacing, repairing, operating, protecting, improving and maintaining common utility lines, poles, cables, crossarms, wires, guys, braces, underground conduits and all other appurtenances and fixtures as customary, ordinary, convenient or necessary to provide electric, telephone, cable television and/or other utility services to the benefited lots.

5) No party shall obstruct any portion of the Shared Driveway and/or the Right of Way or interfere with its use, nor prevent ingress and egress of persons and motor vehicles over the same.

MAINTENANCE OF SHARED DRIVEWAY:

6) The owners of Lot 1 and 2 agrees to maintain the Shared Driveway and to perform all necessary and prudent and ordinary repairs and maintenance to the Shared Driveway easement area at Declarant's sole cost and expense. The cost of such maintenance shall be shared equally by the owners of Lots 1 and 2, each lot owner responsible for one-half of such expense.

7) The owners of lots 1 and 2 shall meet annually, on or about April 1st of each year, or at such other times as the owners may mutually agree, to review the maintenance and expense issues that affect the Shared Driveway easement area. If one

of the owners fails to make the expenditure of its appropriate fair share within thirty (30) days after it is due the other lot owner shall have the right to make the expenditure and bill it to the other together with interest at the legal rate and said amount shall become a lien upon the non-paying owner's lot. In the event that any litigation arises out of the relationship between the owners created by this Declaration, the successful party shall be entitled to recover its costs, including but not limited to reasonable attorney's fees, in addition to such other and further relief as may be granted by the court of competent jurisdiction.

8) Maintenance and Repairs Defined – The repairs and maintenance to be undertaken and performed with respect to the Shared Driveway will include the following:

a) General maintenance, including snow plowing, clearing of vegetation and repair work necessary to keep the Shared Driveway easement area in good order and repair and in safe, passable condition for motor vehicles, including emergency vehicles.

b) Any additional repairs or maintenance deemed necessary or advisable, but not included within the maintenance and repair specified above, will not be undertaken except with the express written consent of each of the parties and an assumption by each in writing of their proportionate share of financial liability for the repair or maintenance.

9) The Shared Driveway and any associated improvements, such as bridges, guide rails, culverts, and drainage structures, shall be maintained in a good and passable

Reference Material
JAN 11 2023
Planning Board Meeting

condition under all traffic and weather conditions and kept open for fire-fighting equipment and other emergency vehicles.

10) The Town of Austerlitz shall have no liability or responsibility for the care and maintenance of the Shared Driveway.

Reference Material

MISCELLANEOUS:

12-14-2023

Planning Board Meeting

11) To the extent legally permissible, each lot owner on behalf of him, her or itself and to the extent applicable, their families, guests, agents, employees and invitees agree that the Declarant and the Town of Austerlitz and their respective agents, officers and employees and the other lot owners, their heirs, successors, representatives and assigns shall not be held liable for any claim for property damage or personal injury arising out of the design or condition of the driveway or any act or omission relating thereto including but not limited to its construction, maintenance, upkeep, repair, snow removal and sanding. Any such liability to third parties shall be equally divided between the owners of Lot No. 1 and Lot No. 2. However, this shall not release any lot owner or other party from liability arising out of his, her, their or its own negligence or willful acts. The owners of Lot No. 1 and Lot No. 2 shall each obtain liability or other insurances to protect against risk of loss or claims; or if desired by the lot owners, and if such insurance is available, the insurance cost can be shared with each lot served by the common shared driveway contributing an equal 50% share.

12) This Declaration shall burden and inure to the benefit of the parties hereto and all subsequent owners of the said Lot No. 1 and Lot No. 2 and the covenants herein shall run with the land and shall be binding on the parties hereto and their respective successors, heirs and assigns.

13) Declarant represents and declares that the Property shall be held, transferred, conveyed, and occupied subject to the easements set forth herein.

14) Each grantee accepting a deed, lease or other instrument conveying any interest in any of the Lots whether or not the same incorporates or refers to this Declaration, covenants for himself, his heirs, personal representatives, successors and assigns to observe, perform and be bound by this Declaration.

15) This Declaration may only be amended or modified by a written agreement signed and acknowledged by the Declarant his successors or assigns and the owners of Lot No. 1 and Lot No. 2 at the time subject to this Declaration and contributing a share of the upkeep and maintenance costs. Any such amendment or modification shall take effect upon its recording in the Office of the Columbia County Clerk bearing the acknowledged signatures of all the owners of Lot No. 1 and Lot No. 2 and/or successor association stating that such approval has been duly obtained. Any such amendment or modification shall not terminate the continuing easement in common, except upon unanimous consent of the lot owners including any lots owned by Declarant.

16) Should any covenant, easement or restriction, or any article, section, subsection, sentence, clause, phrase or term in this Declaration herein contained be declared to be void, invalid, illegal or unenforceable for any reason by the adjudication of any court or other tribunal having jurisdiction, such judgment shall in no way affect the other provisions hereof which are hereby declared to be several and which shall remain in full force and effect. Any termination, alteration, or modification, in whole or part, also requires consent of the Town of Austerlitz Planning Board.

Reference Material

MAY 14 2023

Planning Board Meeting

17) The owner of each lot agrees to defend and indemnify the other lot owners from and against any and all claims, losses and damages, including reasonable attorney's fees incurred by reason of any claim for personal injuries or property damage arising from the use of the Shared Driveway by a lot owner or any third party.

Hooman Yaghoobzadeh

Deborah Melincoff

Robert Schwarcz

Monica Schwarcz

Reference Material

Planning Board Meeting

STATE OF NEW YORK

ss:

COUNTY OF _____

On the _____ day of _____, 2023, before me, the undersigned, a Notary Public in and for said State, personally appeared **Hooman Yaghoobzadeh** known to me or proved to me on the basis of satisfactory evidence to be the individual whose name is subscribed to the within instrument and acknowledged to me that he executed the same in his capacity, and that by his signature on the instrument, the individual, or the person upon behalf of which the individual acted, executed the instrument.

Notary Public

STATE OF NEW YORK

ss:

COUNTY OF _____

On the _____ day of _____, 2023, before me, the undersigned, a Notary Public in and for said State, personally appeared **Deborah Melincoff** known to me or proved to me on the basis of satisfactory evidence to be the individual whose name is subscribed to the within instrument and acknowledged to me that she executed the same in her capacity, and that by her signature on the instrument, the individual, or the person upon behalf of which the individual acted, executed the instrument.

Notary Public

STATE OF NEW YORK

ss:

COUNTY OF _____

On the _____ day of _____, 2023, before me, the undersigned, a Notary Public in and for said State, personally appeared **Robert Schwarcz** known to me or proved to me on the basis of satisfactory evidence to be the individual whose name is subscribed to the within instrument and acknowledged to me that he executed the same in his capacity, and that by his signature on the instrument, the individual, or the person upon behalf of which the individual acted, executed the instrument.

Reference Material

Notary Public

Planning Board Meeting

STATE OF NEW YORK

SS:

COUNTY OF _____

On the _____ day of _____, 2023, before me, the undersigned, a Notary Public in and for said State, personally appeared **Monica Schwarcz** known to me or proved to me on the basis of satisfactory evidence to be the individual whose name is subscribed to the within instrument and acknowledged to me that she executed the same in her capacity, and that by her signature on the instrument, the individual, or the person upon behalf of which the individual acted, executed the instrument.

Notary Public

Record & Return:
Shawn B. Pratt, Esq.
3304 Franklin Avenue
P.O. Box 1238
Millbrook, New York 12545

Reference Material

MAY 14 2023

Planning Board Meeting

Town of Austerlitz
Planning Board Meeting Minutes
April 6, 2023

The Planning Board meeting was held in person.

Present: Deborah Lans, Chair; Chris Ferrone, Steve Lobel, Dale Madsen, Members; Joseph Catalano, Attorney for the Town; and DeeAnn Veeder, Planning Board Clerk. Absent was Board Member Eric Seiber due to mandatory Fire Department Training.

Public Hearing for Planning Board Application PL-2023-01 Stone/Jensen Site Plan Review

The Public Hearing was called to order at 7:03.

D. Lans explained to the room that residents will make their presentation first, then public may make comments or ask questions.

Graham Stone and Alex Jensen, the applicants, gave a presentation of their plans for Home Occupation Level 2 businesses of a design studio and a music studio. Neither business has any employees other than the home owners. The applicants also sought permission to make a 14-car parking area to facilitate monthly gatherings of 30-40 people and one annual event for 60+. Comments received prior to the hearing were noted for the record. Numerous comments were received from members of the public – primarily East Hill Road residents: Allegra and Deirdre Fishel, Andrea Weiss (whose statement is also attached), Greta Schiller, Lynn Rubin, and Rob Lagonia. The Board questioned the applicants. The applicants were given the opportunity to respond. The public hearing was closed at 8:10 p.m.

Subsequent to the hearing, additional comments were received by email.

A motion to close the Public Hearing for the Stone/Jensen Site Plan Review was made by C. Ferrone and seconded by S. Lobel.

D. Lans: yes
C. Ferrone: yes
S. Lobel: yes
D. Madsen: yes
E. Seiber: Absent

Motion carried 4:0:1

Public Hearing was closed at 8:10 pm.

Reference Material
APR 10 2023
Planning Board Meeting

The Regular Meeting was called to order by the Chair at 8:10 p.m.

A motion was made by D. Madsen and seconded by S. Lobel to approve the February 2023 minutes. C. Ferrone abstained due to his absence at that meeting, and March 2023 meeting minutes (CF, SL seconded

D. Lans: Yes
C. Ferrone: Yes
S. Lobel: Yes
D. Madsen: Abstain
E. Seiber: Absent

Motion carried 3:0:2

A motion was made by C. Ferrone and seconded by S. Lobel to approve the March 2023 minutes.

D. Lans: Yes
C. Ferrone: Yes
S. Lobe: Yes
D. Madsen: Yes
E. Seiber: Absent

Motion carried 4:0:1

Reference Material

Planning Board Meeting

Old Business

Planning Board Application PL-2023-01, Stone/Jensen Site Plan Review

The Stone/Jensen application was discussed and attorney Catalano was asked to prepare a written resolution granting the application in part and denying it in part for Planning Board review at the May meeting.

Planning Board Application PL-2023-04, Gellert PL-2023-04 Minor Subdivision

The Board discussed the subdivision proposed by Phillip Gellert that involves property primarily in Ghent and also includes a small amount of acreage in Austerlitz off Fern Hill Drive. The Board previously designated the Ghent Planning Board as lead agency under SEQRA. Our Board has received a package of materials from Ghent concerning the project as well as a letter prepared for concerned neighbors by CPL outlining concerns. The Board will consider its response and respond to Ghent by letter. Neighbors of the proposed project who were present (Diane Schmidt Poland, Tom Schley, Virginia Johnson) also encouraged the Board members to make a site visit.

Planning Board Application PL-2023-02, LeBlanc Boundary Line Adjustment

Richard Sardo presented the correlated boundary line adjustment applications of Alice LeBlanc and 5100 South Street LLC. The owners propose to trade a small portion of each property to the other to improve setback areas. No other properties are affected. The applications were deemed complete. No SEQRA review was necessary as the application was a Type 2. The Board agreed no public hearing was necessary, and the applications were approved.

A motion was made by C. Ferrone and seconded by D. Madsen to accept application as complete.

D. Lans: Yes
C. Ferrone: Yes
S. Lobel: Yes
D. Madsen: Yes
E. Seiber: Absent

Motion carried 4:0:1

A motion was made by D. Madsen and seconded by C. Ferrone to deem a public hearing unnecessary;

D. Lans: Yes
C. Ferrone: Yes
S. Lobel: Yes
D. Madsen: Yes
E. Seiber: Absent

Reference Material

1 x 1-2-2023
Planning Board Meeting

Motion carried 4:0:1

A motion was made by C. Ferrone and seconded by D. Madsen to approve the application.

D. Lans: Yes
C. Ferrone: Yes
S. Lobel: Yes
D. Madsen: Yes
E. Seiber: Absent

Motion carried 4:0:1

New Business

Planning Board Application PL-2023-05, Spencertown Country Store Site Plan

The site plan special use permit application of Spencertown Country Store Acquisition LLC was presented. Elena Carlson proposes to operate a bagel café/grocery store at the Spencertown Country Store. Because the use of the store had been discontinued for several years, a new application/review was required. The proposed use, business plan, hours of operation and parking were reviewed. The project is a SEQRA unlisted action. The application was deemed sufficiently complete to proceed to a public hearing at the May meeting. Mr. Catalano will transmit the application to the County to obtain its approval.

A motion was made by D. Madsen and seconded by S. Lobel to deem the application complete.

D. Lans: Yes
C. Ferrone: Yes
S. Lobel: Yes
D. Madsen: Yes
E. Seiber: Absent

Motion carried 4:0:1

A motion was made by S. Lobel and seconded by C. Ferrone to schedule a public hearing for May 4, 2023, at 7:00 p.m.

D. Lans: Yes
C. Ferrone: Yes
S. Lobel: Yes
D. Madsen: Yes
E. Seiber: Absent

Reference Material

MAY 14 2023

Planning Board Meeting

Motion carried 4:0:1

Planning Board Application PL-2023-06, Yaghoobzadeh/Schwarz Minor Subdivision

The minor subdivision of a 62.78-acre vacant parcel on Schoolhouse Road proposed by Hooman Yaghoobzadeh and Robert Schwarcz was reviewed. Evan Young and Yasmin Zhang of Crawford & Associates Engineering presented for the applicants. The applicants propose a roughly equal division of the parcel into two lots, each about 31 acres, one of which each of them will then own. An existing driveway will be co-owned, improved and covered by a road maintenance agreement. The application was deemed sufficiently complete to schedule a public hearing for the May meeting. Applicants will submit a proposed road maintenance agreement prior thereto. (Attorney Catalano will contact the applicants' representative concerning minor survey additions required to comply with the Subdivision law).

A motion was made by C. Ferrone and seconded by D. Madsen to deem the application sufficiently complete to move to a public hearing.

D. Lans: Yes
C. Ferrone: Yes
S. Lobel: Yes
D. Madsen: Yes
E. Seiber: Absent

Motion carried 4:0:1

A motion was made by D. Madsen and seconded by S. Lobel to schedule the public hearing for May 4, 2023, at 7:00 p.m.

D. Lans: Yes
C. Ferrone: Yes
S. Lobel: Yes
D. Madsen: Yes
E. Seiber: Absent

Motion carried 4:0:1

Planning Board Application PL-2023-07, Ghent Southeast Site Plan

The remaining items on the agenda (telecommunication tower improvements) were not discussed as the applicants did not appear and the applications had not been submitted the required 10 days before the meeting. Attorney Catalano will contact the applicants prior to the May meeting.

Resolution

The Board resolved that all future applications must be submitted both in hard copy and digitally to simplify the clerk's preparation of the Board package and hopefully allow for earlier provision of the package to the Board. An appropriate notice will be placed on the website.

A motion was made by C. Ferrone and seconded by D. Madsen that all applications must be submitted digitally as well as in hard copy.

D. Lans: Yes
C. Ferrone: Yes
S. Lobel: Yes
D. Madsen: Yes
E. Seiber: Absent

Motion carried 4:0:1

Public Comments

Reference Material

Planning Board Meeting

None

Adjournment

A motion was made by D. Lans and seconded by C. Ferrone to adjourn the Planning Board meeting at 9:26 p.m.

Respectfully Submitted

DeeAnn Veeder
Planning Board Clerk

Reference Material
07-04-2023
Planning Board Meeting

Stone/Jensen

PL-2023-01 Site Plan Review App

88.-2-5

Gellert

PL-2023-04 Subdivision Application

104.-1-26.121

TOWN OF AUSTERLITZ
PLANNING BOARD

816 Route 203
P O Box 238
Spencertown, New York 12165

Deborah E. Lans, Chair

Geoffrey French, Chair
Ghent Planning Board
P.O. Box 98
2306 State Route 66
Ghent, New York 12075

Reference Material

March 30, 2023
Planning Board Meeting

Via mail and email

Re: "Lakeshore Drive" subdivision proposed by Philip Gellert
At Fern Hill/Kern Drive

Dear Mr. French,

The Austerlitz Planning Board has received (1) an application for a subdivision of property located in Ghent and Austerlitz, New York from Philip Gellert; (2) a letter dated March 23, 2023 from Matthew D. Cabral with a 8 enclosures; and (3) a letter dated March 29, 2023 from CPL to certain landowners. We have reviewed the same and wish to advise the Ghent Planning Board as follows:

1. We deem the comments and questions raised in the CPL letter to be material. Until those have been resolved/answered, we would not consider the application before our Board to be complete.
2. In addition, we note that the application lacks information as to any prior subdivision of the Austerlitz lands.
3. We also note that the proposed road maintenance agreement lacks any allocation of costs among the lots and, as such, is of dubious effect.

Please feel free to be in contact with any questions. We appreciate your efforts and continued communication with our Board.

Sincerely yours,



Deborah E. Lans

Crown Castle

Domenica Tatasciore, Representative

PL-2023-08 Site Plan Review App

87.-2-51.112.1

Reference Material

PL-2023-08

Planning Board Meeting

Town of Austerlitz Planning Board
Application for Site Plan Review/Special Use Permit

Reference Material

Application Date: 4 / 4 / 2023

Planning Board Meeting

Approval Request for: (check all that apply)

Site Plan ☐ Site Plan Amendment ☐ Special Use Permit ☒

Applicant: David Robertson on behalf of
Name: Crown Castle Email: david.robertson@crowncastle.com
Mailing Address: 8000 Avalon Blvd, Suite 600
City: Alpharetta State: GA Zip: 30009 Telephone: 470-299-9795

Owner: If different than applicant, if more than one owner provide information for each on separate sheet
Name: Columbia County Email: _____
Street Address: 401 State Street
City: Hudson State: NY Zip: 12534 Telephone: _____

Project Information: Tax Map Number: 102200-87.-2-51.112.1 Parcel Acreage _____

Location of Project/Street Address: 321 West Hill Road

Current Land Use of Site: telecom facility (cell tower)

Current Condition of Site: wooded forest, acreage

Character of abutting parcels: same - wooded forest



Proposed Use(s) of site:

- ☐ Utilities ☐ Multi-family project
☐ In-Home Business ☐ Commercial Project ☒ Other (describe use below)

Detailed Description of Proposed Use, including primary and secondary uses (use separate sheet if necessary):

Verizon to install/replace antennas, ancillary equipment and ground equipment
as per plans for an existing carrier on an existing wireless communication
facility. No tower height increase or compound expansion.

Description of buildings to be used height, number of stories, square feet:

For residential projects include the number of dwelling units and size in square feet

Reference Material

Is the property within 500 feet of ?

- ☐ A municipal boundary
☐ County or State Park or recreation either existing or proposed
☐ State or County road or right-of-way, either existing or proposed
☐ State or County owned building or institution
☐ Stream or drainage channel owned by County or for which channel lines have been established
☐ Active farm operation within an Agricultural District

Planning Board Meeting

If any of the above is true the site plan must also be reviewed by the County Planning Board.

Applicants Signature: David Toftum Date: 4/4/23

FOR OFFICE USE ONLY

Date Received: _____ Project ID: _____

Preliminary Review Date: _____ Final Review Date: _____

Final Decision: _____ Site Plan Unnecessary _____ Approved
_____ Approved with conditions _____ Denied

Short Environmental Assessment Form

Part 1 - Project Information




Instructions for Completing

Part 1 – Project Information. The applicant or project sponsor is responsible for the completion of Part 1. Responses become part of the application for approval or funding, are subject to public review, and may be subject to further verification. Complete Part 1 based on information currently available. If additional research or investigation would be needed to fully respond to any item, please answer as thoroughly as possible based on current information.

Complete all items in Part 1. You may also provide any additional information which you believe will be needed by or useful to the lead agency; attach additional pages as necessary to supplement any item.

Part 1 – Project and Sponsor Information			
Verizon antenna/equipment removal/install			
Name of Action or Project:			
Verizon antenna/equipment removal/install			
Project Location (describe, and attach a location map):			
321 West Hill Road			
Brief Description of Proposed Action:			
Verizon to install/replace antennas, ancillary equipment and ground equipment as per plans for an existing carrier on an existing wireless communication facility.			
Name of Applicant or Sponsor:		Telephone: 470-299-9795	
David Robertson / Crown Castle USA as agent for Verizon		E-Mail: david.robertson@crowncastle.com	
Address:			
8000 Avalon Blvd, Suite 600			
City/PO:		State:	Zip Code:
Alpharetta		GA	30009
1. Does the proposed action only involve the legislative adoption of a plan, local law, ordinance, administrative rule, or regulation?			
If Yes, attach a narrative description of the intent of the proposed action and the environmental resources that may be affected in the municipality and proceed to Part 2. If no, continue to question 2.			
2. Does the proposed action require a permit, approval or funding from any other government Agency?			
If Yes, list agency(s) name and permit or approval: Town of Austerlitz building permit			
3. a. Total acreage of the site of the proposed action?			_____ acres
b. Total acreage to be physically disturbed?			_____ acres
c. Total acreage (project site and any contiguous properties) owned or controlled by the applicant or project sponsor?			_____ acres
4. Check all land uses that occur on, are adjoining or near the proposed action:			
☐ Urban ☐ Rural (non-agriculture) ☐ Industrial ☐ Commercial ☐ Residential (suburban)			
☒ Forest ☐ Agriculture ☐ Aquatic ☐ Other(Specify):			
☐ Parkland			

5. Is the proposed action,	NO	YES	N/A
a. A permitted use under the zoning regulations?	☐	☒	☐
b. Consistent with the adopted comprehensive plan?	☐	☒	☐
6. Is the proposed action consistent with the predominant character of the existing built or natural landscape?	NO	YES	
	☐	☒	
7. Is the site of the proposed action located in, or does it adjoin, a state listed Critical Environmental Area?	NO	YES	
If Yes, identify: _____	☒	☐	
8. a. Will the proposed action result in a substantial increase in traffic above present levels?	NO	YES	
	☒	☐	
b. Are public transportation services available at or near the site of the proposed action?	☒	☐	
c. Are any pedestrian accommodations or bicycle routes available on or near the site of the proposed action?	☒	☐	
9. Does the proposed action meet or exceed the state energy code requirements?	NO	YES	
If the proposed action will exceed requirements, describe design features and technologies: _____ _____	☐	☒	
10. Will the proposed action connect to an existing public/private water supply?	NO	YES	
If No, describe method for providing potable water: _____	☒	☐	
11. Will the proposed action connect to existing wastewater utilities?	NO	YES	
If No, describe method for providing wastewater treatment: _____	☒	☐	
12. a. Does the project site contain, or is it substantially contiguous to, a building, archaeological site, or district which is listed on the National or State Register of Historic Places, or that has been determined by the Commissioner of the NYS Office of Parks, Recreation and Historic Preservation to be eligible for listing on the State Register of Historic Places?	NO	YES	
	☒	☐	
b. Is the project site, or any portion of it, located in or adjacent to an area designated as sensitive for archaeological sites on the NY State Historic Preservation Office (SHPO) archaeological site inventory?	☒	☐	
13. a. Does any portion of the site of the proposed action, or lands adjoining the proposed action, contain wetlands or other waterbodies regulated by a federal, state or local agency?	NO	YES	
	☒	☐	
b. Would the proposed action physically alter, or encroach into, any existing wetland or waterbody?	☒	☐	
If Yes, identify the wetland or waterbody and extent of alterations in square feet or acres: _____ _____ _____			

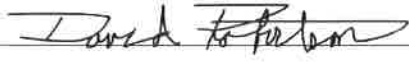14. Identify the typical habitat types that occur on, or are likely to be found on the project site. Check all that apply: ☐ Shoreline ☒ Forest ☐ Agricultural/grasslands ☐ Early mid-successional ☐ Wetland ☐ Urban ☐ Suburban		
15. Does the site of the proposed action contain any species of animal, or associated habitats, listed by the State or Federal government as threatened or endangered?	NO	YES
	☒	☐
16. Is the project site located in the 100-year flood plan?	NO	YES
	☒	☐
17. Will the proposed action create storm water discharge, either from point or non-point sources? If Yes,	NO	YES
	☒	☐
a. Will storm water discharges flow to adjacent properties?	☒	☐
b. Will storm water discharges be directed to established conveyance systems (runoff and storm drains)? If Yes, briefly describe:	☒	☐
18. Does the proposed action include construction or other activities that would result in the impoundment of water or other liquids (e.g., retention pond, waste lagoon, dam)? If Yes, explain the purpose and size of the impoundment:	NO	YES
	☒	☐
19. Has the site of the proposed action or an adjoining property been the location of an active or closed solid waste management facility? If Yes, describe:	NO	YES
	☒	☐
20. Has the site of the proposed action or an adjoining property been the subject of remediation (ongoing or completed) for hazardous waste? If Yes, describe:	NO	YES
	☒	☐
I CERTIFY THAT THE INFORMATION PROVIDED ABOVE IS TRUE AND ACCURATE TO THE BEST OF MY KNOWLEDGE		
Applicant/sponsor/name: <u>David Robertson / Crown Castle USA</u> Date: <u>4/4/23</u>		
Signature: <u></u> Title: <u>Site Acquisition Specialist</u>		

Reference Material

7-23

Planning Board Meeting

CROWN CASTLE USA INC SITE ACTIVITY REQUIREMENTS

NOTICE: TO PROCEED- WE MUST HAVE EVIDENCE PRIOR TO CROWN CASTLE USA INC WRITTEN NOTICE TO PROCEED (NTP) AND THE SIGNATURE OF A PLAC-BASE ORDER PRIOR TO ACCESSING/ENTERING THE SITE YOU MUST CONTACT THE CROWN CASTLE USA INC AT (800-288-7011 & THE CROWN CASTLE USA INC CONSTRUCTION MANAGER

CONSOLE: FROM CONSOLE WE CAN SEE THE SITE AND THE PROJECT

[illegible]


STUDENT COLLEGE NAME

GENERAL NOTES

[illegible]


CONCRETE FOUNDATIONS AND REINFORCING STEEL


- © 2006 The Authors

ABBREVIATIONS.

NOTES:
 1. TOPGRAPHY SHOWN HEREIN WAS REPRODUCED FROM AIRPHOTOGRAPHY (DEPOSITED BY THE NEW YORK STATE ENGINEERING DIVISION) AND IS NOT TO BE USED FOR ANY PURPOSE OTHER THAN THAT FOR WHICH IT WAS ORIGINALLY INTENDED. THE USER OF THIS DRAWING SHALL BE RESPONSIBLE FOR VERIFYING THE LOCATION OF ALL EXISTING UTILITIES AND STRUCTURES, AND FOR OBTAINING ALL NECESSARY PERMITS AND APPROVALS FROM THE APPROPRIATE AGENCIES.
 2. THE TOWER IS LOCATED IN ZONE "A" AREAS OF THE TOWN OF WEST HAVEN, CONNECTICUT. THE USER OF THIS DRAWING SHALL BE RESPONSIBLE FOR OBTAINING ALL NECESSARY PERMITS AND APPROVALS FROM THE APPROPRIATE AGENCIES.
 3. THE USER OF THIS DRAWING SHALL BE RESPONSIBLE FOR OBTAINING ALL NECESSARY PERMITS AND APPROVALS FROM THE APPROPRIATE AGENCIES.

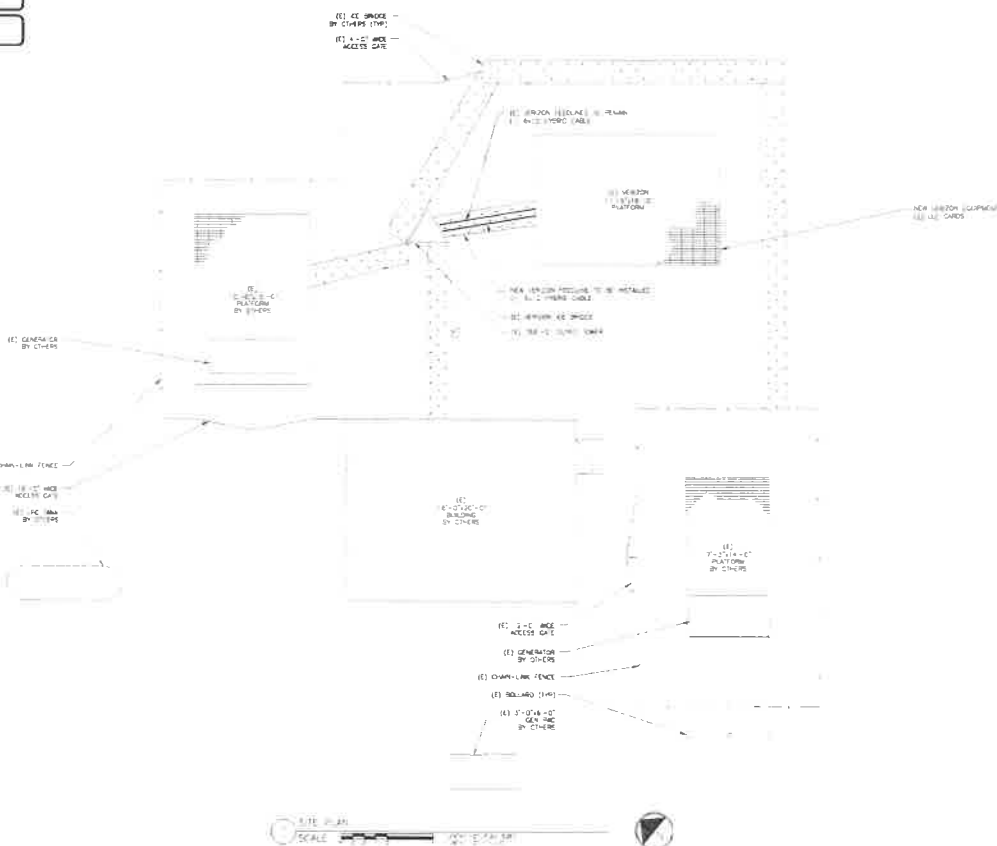

verizon

CROWN CASTLE

POWER ENGINEERING PROFESSIONAL INC.

350 TRYON BL.

RAILROAD STATION

PH: 603.633.1331

VERIZON SITE NUMBER: 404786

BU #: 871864

AUSTERLITZ

325 W. HILL RD STOP 432

W. STURRIDGE, NY 12617

EXISTING 30'x30' GUYED

ISSUED FOR:

SHEET NUMBER: C-1

REVISION: 0


Reference Material

1/23

Planning Board Meeting

ANTENNA/RRH SCHEDULE									
SECTOR	STATUS	ANTENNA MANUFACTURER	ANTENNA MODEL	ANTENNA CENTERLINE	AZIMUTH	MECHANICAL DOWNTILT	ELECTRICAL DOWNTILT	TOWER EQUIPMENT MANUFACTURER	TOWER EQUIPMENT (TYPE/MODEL)
01	NEW	COMBSCOPE	NH-1000-R08	8'10" ±0"	30°	20°	0°	SAMSUNG	112.06XAL30-15A 700
02	NEW	COMBSCOPE	NH-1000-R08	8'10" ±0"	30°	20°	0°	SAMSUNG	112.06XAL30-15A 700
CABLE SCHEDULE						
STATUS	CABLE TYPE	MANUFACTURER (MODEL #)	SIZE	LENGTH	QTY	
EXISTING	1/2" HD	WITTELL WIRE #10 15' ±0" OVER 150' ±0"	1/2" HD	150' ±0"	1	
NEW	1/2" HD	WITTELL WIRE #10 15' ±0" OVER 150' ±0"	1/2" HD	150' ±0"	1	
TOTAL CABLE LTH					2	

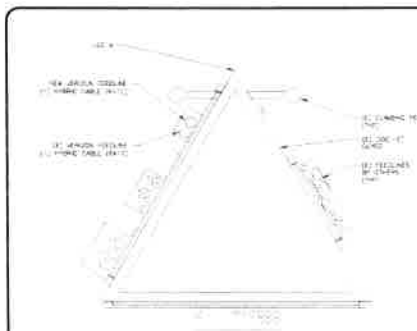

VERIZON TOWER EQUIPMENT SCHEDULE
SCALE: NET TO SCALE

BASE LEVEL DETAIL
SCALE: NET TO SCALE



VERIZON SITE NUMBER
404786
BU # 871864
AUSTERLITZ
325 W HILL RD STOP 132
MSTERLITZ, NY 12007
EXISTING 300' ±0" GUYED


ISSUED FOR	



VERIZON TOWER EQUIPMENT SCHEDULE
SCALE: NET TO SCALE


SHEET NUMBER
C-3
REVISION
0

Reference Material
Planning Board Meeting

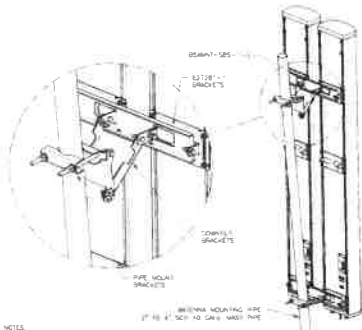


NOTES:
 1. BSANNT-SBS-1-1 2 x 1 CON RAYS (2) 437711
 MOUNTING BRACKETS
 2. FORMER THE 410 BOLT ASSEMBLY TO 21 x 4
 PER MANUFACTURER'S RECOMMENDATIONS

1. CCMMSCCPE - BSANNT-SBS-1-1-2
 SCALE: NOT TO SCALE

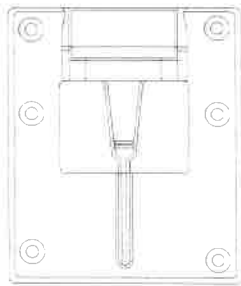

2. BRACKET - CP67-C 585A BRACKET DETAIL
 SCALE: NOT TO SCALE

SMALLER NOTES:
 ALL PIPES BRACKETS AND
 WIRELESS BRACKET PARTS MUST BE
 GALVANIZED UNLESS NOTED OTHERWISE

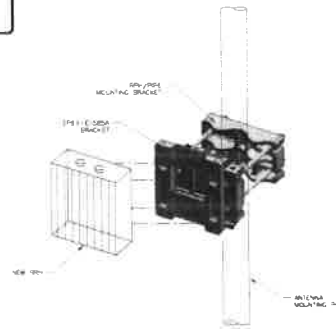

4. ANTENNA & ARM MOUNTING DETAIL
 SCALE: NOT TO SCALE

verizon
 100 W. 30th St. 5th Fl. New York, NY 10013
 212.462.1000

**CROWN
 CASTLE**
 120 W. 30th St. 5th Fl. New York, NY 10013
 212.462.1000

**TOWER
 ENGINEERING
 PROFESSIONAL**
 120 W. 30th St. 5th Fl. New York, NY 10013
 212.462.1000

VERIZON SITE NUMBER:
 404786

BU # 871864
 AUSTERLITZ

321 W. 111th St. 5th Fl. New York, NY 10019

EXISTING 504640' GUY D

ISSUED FOR:



DATE: 12/1/10
 BY: [Signature]
 CHECKED: [Signature]
 APPROVED: [Signature]


SHEET NUMBER: **C-4** OF **0**

Reference Material
 12/1/10
 Planning Board Meeting



COMVSCOPE - NTH-65C-RGB
REQD: 3 SC LBS
SITE (P-RAC): 15 DE 1.54351' N

1 COMVSCOPE - NTH-65C-RGB
SCALE: NOT TO SCALE

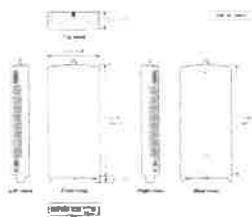


SAMSUNG - VTEAC7-77A
REQD: 8.11 LBS
SITE (P-RAC): 15 DE 1.54351' N

2 SAMSUNG - VTEAC7-77A
SCALE: NOT TO SCALE

FIBER NAMING CONVENTION	
Technology	(Equipment Sector-Optical)
DUPLICATE FIBER RING	
30mm W/L	30mm W/L
SIMPLEX FIBER RING	
CERS LO	CERS A-B
CERS LI	CERS A-B
LAS LO	LAS A-B
High Band Dual Band LO	HB A-B
High Band Dual Band LI	HB A-B
Low Band Dual Band LI	LB A-B
FDM-AWS LO	FDM-AWS A-B
FDM-AWS LI	FDM-AWS A-B
FDM-PCS LO	FDM-PCS A-B
FDM-PCS LI	FDM-PCS A-B


Rev. 2/25/2005

3 FIBER NAMING CONVENTION CHART
SCALE: NOT TO SCALE

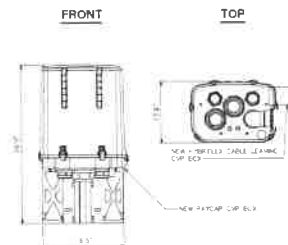

FRONT TOP
NEW FIBER CABLE LEAVING
CUP BODY
NEW PATCH CUP BODY

4 FIBER CABLE - 30mm W/L - 30mm W/L
REQD: 12.00 LBS
SITE (P-RAC): 15 DE 1.54351' N
SCALE: NOT TO SCALE

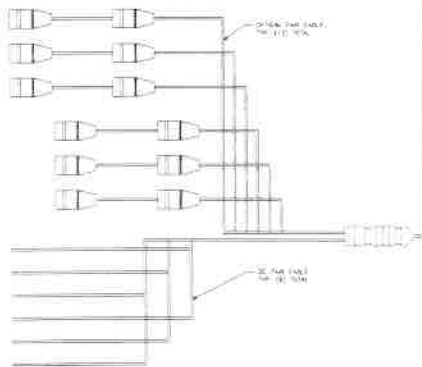

OPTICAL FIBER CABLE
REQD: 11.00 LBS
SITE (P-RAC): 15 DE 1.54351' N

5 -CS DETAIL
SCALE: NOT TO SCALE



SAMSUNG - VTEAC7-77A
REQD: 8.11 LBS
SITE (P-RAC): 15 DE 1.54351' N

6 SAMSUNG - VTEAC7-77A
SCALE: NOT TO SCALE



SAMSUNG - VTEAC7-77A
REQD: 8.11 LBS
SITE (P-RAC): 15 DE 1.54351' N

7 SAMSUNG - VTEAC7-77A
SCALE: NOT TO SCALE

verizon
THE VERIZON WIRELESS NETWORK
RELIABLE. SECURE. SMART.

CROWN
CASTLE
100% CROWN CASTLE
MADE IN THE USA

LOWER
CONSTRUCTION
PROFESSIONALS
CONTRACTOR
RATES
CALL 800-451-6351

VERIZON SITE NUMBER
404786

BT # 871864
AUSTERLITZ

321 W HILL RD STOP 432
AUSTERLITZ, NY 12007

EXISTING 300mm GUYED

ISSUED FOR:



VERIZON WIRELESS NETWORK
RELIABLE. SECURE. SMART.

BT # 871864
AUSTERLITZ

321 W HILL RD STOP 432
AUSTERLITZ, NY 12007

EXISTING 300mm GUYED

ISSUED FOR:

BT # 871864
AUSTERLITZ

321 W HILL RD STOP 432
AUSTERLITZ, NY 12007

EXISTING 300mm GUYED

ISSUED FOR:

BT # 871864
AUSTERLITZ

321 W HILL RD STOP 432
AUSTERLITZ, NY 12007

EXISTING 300mm GUYED

TOWN OF AUSTERLITZ

Columbia County

New York

Deborah Lans

Planning Board Chairman

Planning Board Meeting

May 4, 2023, 2023

7:00 p.m.

*******AGENDA*******

1.) Public Hearing

A.) Yaghoobzadeh/Schwarcz PL-2023-06 Minor Subdivision

2.) Call Planning Board Meeting to Order

3.) Roll Call

4.) Minutes

5.) Old Business

A.) Yaghoobzadeh/Schwarcz PL-2023-06 Minor Subdivision

B.) Stone/Jensen PL-2023-01 Site Plan Review

C.) Gellert PL-2023-04 Minor Subdivision

6.) New Business

A.) Crown Castle PL-2023-08 Site Plan

B.) Ghent Southeast PL-2023-07 Site Plan

C.) Town of Austerlitz New Website

7.) Public Comment



8.) Adjournment



① ANTENNA SECTION ONLY
each set to scale



② TOWER/SHELTER CROWDING
SCALE: NOT TO SCALE

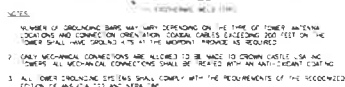 

④ PROB. 2015-2016 CASE
DO NOT TRY TO SOLVE



Reference Material

Planning Board Meeting

GENERAL NOTES

- ALL WORK SHALL COMPLY WITH THE AWS D1.1A-2015, AWS A5.1, AWS A5.2, AND ANY OTHER COVERING BUILDING CODES AND OSHA SAFETY REGULATIONS.
- ALL WORK INDICATED ON THE DRAWINGS SHALL BE PERFORMED BY QUALIFIED CONTRACTORS EXPERIENCED IN TELECOMMUNICATIONS TOWER FIELD AND FOUNDATION CONSTRUCTION.
- THE CONTRACTOR SHALL BE RESPONSIBLE FOR THE DESIGN AND FABRICATION OF ALL MISCELLANEOUS PARTS (SUCH AS SHIMS, TEMPORARY SLEEVES, AND CLIMBS, ETC.) FOR AWS A5.1, A5.2, TO COMPLETE THE ASSEMBLY AS SHOWN IN THE DRAWINGS.
- CONTRACTOR SHALL PROCEED WITH THE INSTALLATION WORK CAREFULLY SO THE WORK WILL NOT DAMAGE ANY EXISTING CABLE STRUCTURE OR THE STRUCTURE.
- THE USE OF GAS TIG OR WELDER ARE NOT ALLOWED ON ANY TOWER STRUCTURE WITHOUT THE CONSENT OF THE TOWER OWNER.
- GENERALLY THE CONTRACTOR IS RESPONSIBLE TO CONDUCT AN ASSET VISIT SURVEY OF THE JOB SITE AFTER AWARD, AND REPORT ANY ISSUES WITH THE SITE TO THE OWNER BEFORE PROCEEDING CONSTRUCTION.
- TEMPORARILY LOCATE ANY EXISTING COAX ATTACHED TO THE LEGS AND/OR ANY OTHER MEMBERS WHERE CONSTRUCTION WITH THE PROPOSED INSTALLATION MAY OCCUR.
- IT IS THE RESPONSIBILITY OF THE CC TO VERIFY THAT THERE IS NO INTERFERENCE (WITH SAFETY CLIMB BRACKETS, TRANSMISSION LINES, ETC.) PRIOR TO MODIFICATION AND INSTALLATION OF THESE MODIFICATIONS.
- PLEASE NOTIFY THE OWNER IMMEDIATELY IF ANY INSTALLATION ISSUES OCCUR RELATED TO THIS DRAWING. (572-483-1000) OR EMAIL: PM@SUPPORT@TOWERUS.COM

FABRICATION

- ALL STEEL SHALL MEET OR EXCEED THE MINIMUM STRENGTH AS SPECIFIED IN THE DRAWINGS. IF YIELD STRENGTH WAS NOT NOTED IN THE DRAWINGS, CONTRACTORS SHALL CONTACT THE OWNER FOR DIRECTION.
- ALL FIELD CUT EDGES SHALL BE GROUND SMOOTH. ALL FIELD CUT AND DRILLED SURFACES SHALL BE REPAIRED WITH A MINIMUM OF TWO COATS OF ZINCA COLD GALVANIZING COMPOUND PER ASTM A760 AND MANUFACTURER'S RECOMMENDATIONS.

WELDING

- ALL WELDING SHALL BE PERFORMED BY AWS CERTIFIED WELDERS AND IN ACCORDANCE WITH THE LATEST EDITION OF THE AWS WELDING CODE D-1. ALL ELECTRODES TO BE LOW HYDROGEN, MATCHING FILLER METAL PER AWS D11.1, D11.2, D11.3, D11.4, D11.5, D11.6, D11.7, D11.8, D11.9, D11.10, D11.11, D11.12,D27.43, D27.


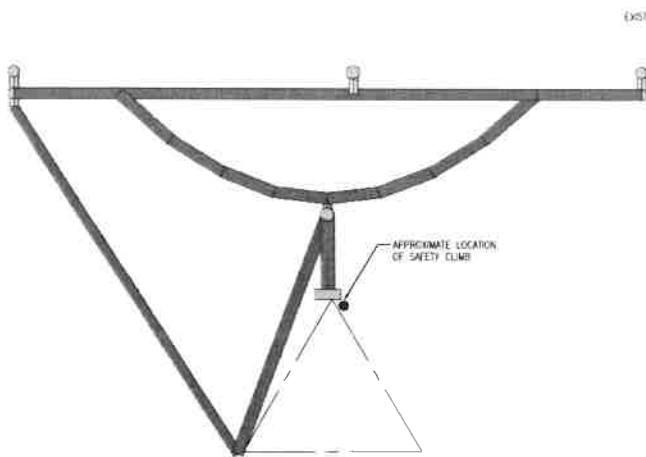


FIGURE OF SAFETY CLIMB

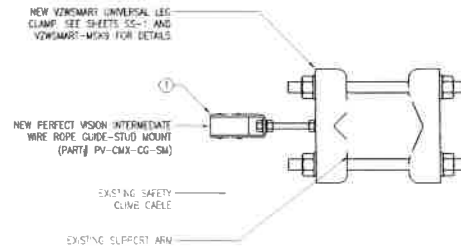

1 LOCATION OF SAFETY CLIMB
SCF-1 (OTHER (2) SECTORS ARE NOT SHOWN)

2 DETAIL
SCF-1

NOTE:
1. INSTALL SHALL NOT CAUSE HARM TO THE STRUCTURE, CLIMBING FACILITY, SAFETY CLIMB OR ANY SYSTEM INSTALLED ON THE STRUCTURE.

ITEM NO.	QTY	PART NO.	DESCRIPTIONS
-	-	PV-CM-X-CG-SM	PERFECT VISION INTERMEDIATE WIRE ROPE GUIDE

TES
Tower Engineering Solutions
1250 GREENWAY DRIVE, SUITE 800
IRVING, TX 75039
(972) 487-2400

verizon

TES JOB NO.
10179798
CUSTOMER SITE NO.
404786-VZW
CUSTOMER SITE NAME
AUSTERLITZ - A
321 WEST HILL ROAD
AUSTERLITZ, NY 12017

DATE	DESCRIPTION	BY	CHK
11/18/00	1ST ISSUE	JM	11/18/00


CLIMBING FACILITY
DETAILS

This document is the property of Tower Engineering Solutions, LLC. Information contained herein is confidential and intended for use only by the parties who have provided it. It is not to be reproduced, transmitted, distributed or otherwise made available to any third party without the prior written consent of Tower Engineering Solutions, LLC. Without limitation, the information in this document is the property of Tower Engineering Solutions, LLC.


SHEET NUMBER	REV #
SCF-1	0

Reference Material
11/18/00
Planning Board Meeting

Copyright 2017 Tower Engineering Solutions, LLC

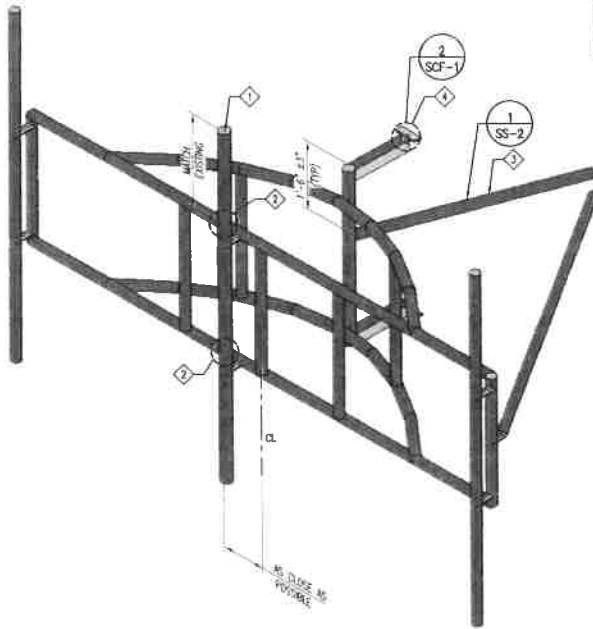

1 ISOMETRIC VIEW
EXISTING ANTENNA MOUNT @ 217' ELEV.
(MODIFICATION IS TYPICAL FOR ALL 12 SECTORS)

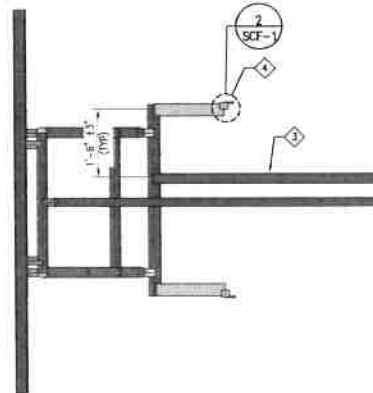

2 SIDE VIEW

MOUNT MODIFICATION SCHEDULE		
SL. NO.	MOUNT MODIFICATION DESCRIPTION	REFERENCE SHEET NO.
1	INSTALL NEW ANTENNA MOUNT PIPE 2 5/8 SCH-40 (2 875" OD X 0.203" THK) X 96" LONG	VZWSMART-PIPE
2	INSTALL NEW VZWSMART CROSSOVER PLATE KIT	VZWSMART-MSK1
3	INSTALL NEW VZWSMART TIE BACK ASSEMBLY	VZWSMART-SFK1, SS-2
4	INSTALL NEW VZWSMART UNIVERSAL LEG CLAMP AND PERFECT VISION INTERMEDIATE WIRE (PER GUIDE 3-TIE MOUNT)	VZWSMART-MSKS, SCF-1

FIELD CUTTING AND FIELD DRILLING MAY BE NECESSARY TO ACHIEVE THE REQUIRED DIMENSIONS

FOR THREADED ROD CONNECTIONS, TRIM EXCESS THREADED ROD TO NO MORE THAN 3" PAST THE NUT AND COAT WITH ZINCA-COOL GALVANNEAL COATING.

IF EXISTING TOWER IS PAINTED, CONTRACTOR TO VERIFY WITH TOWER OWNER IF NEW MODIFICATION MEMBERS ARE TO BE PAINTED TO MATCH EXISTING TOWER COLOR.

THE CONTRACTOR SHALL BE RESPONSIBLE FOR THE CLEANUP, REMOVAL, AND DISPOSAL OF EXCESS MATERIALS USED AND REMOVED FROM THE STRUCTURE AT THE COMPLETION OF THE PROJECT.

MEMBERS IN BLUE COLOR ARE NEW REINFORCEMENTS AND MEMBERS IN AQUA COLOR (IF SHOWN) ARE RELOCATED MEMBERS



Tower Engineering Solutions
1300 GREENWAY DRIVE, SUITE 600
PHILADELPHIA, PA 19102
PH: (215) 445-5801



TES JOB NO:
10179798
CUSTOMER SITE NO:
404786-VZW
CUSTOMER SITE NAME:
AUSTERLITZ - A
331 WEST HILL ROAD
AUSTERLITZ, NY 12017

DESIGNED BY	REV	DATE
1	1	11/30/20
2	1	
3	1	
4	1	

SHEET TITLE:
ANTENNA MOUNT
MODIFICATION DETAILS

This assembly/structure is the property of Tower Engineering Solutions, LLC. Information contained herein is confidential and is to be used only for the specific site that it was prepared for. Reproduction, distribution, publication or use in any other project without the written consent of Tower Engineering Solutions, LLC, is prohibited. The user of this information assumes the liability of Tower Engineering Solutions, LLC.


SHEET NUMBER	REV #
SS-1	0

Reference Material

11/17/23

Planning Board Meeting

Copyright 2020 Tower Engineering Solutions, LLC

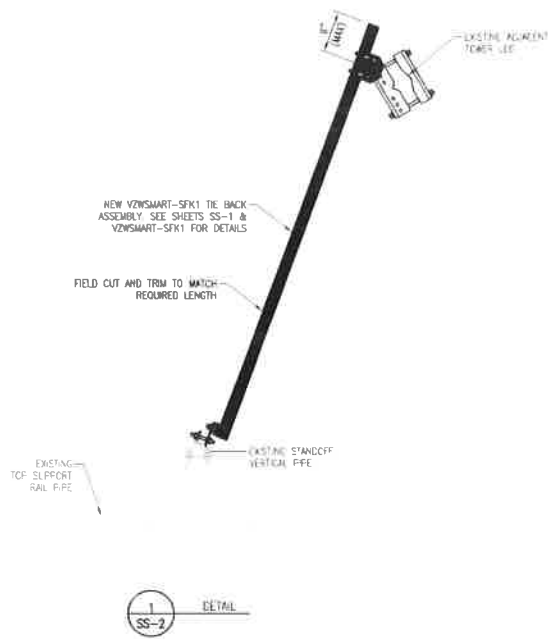

NOTE:
IF POSSIBLE, TIEBACKS MAY BE INSTALLED
INSIDE THE TOWER LEG TO AVOID OBSTRUCTING
THE EXISTING SAFETY CLIMB



verizon

TES JOB NO:
10179798

CUSTOMER NO:
404786-VZW
CUSTOMER SITE NAME:
AUSTERLITZ - A
331 WEST HILL ROAD
AUSTERLITZ, NY 12017

REV	DESCRIPTION	BY	DATE
1	ISSUE	JM	11/26/22
2			
3			
4			

STANDARD DETAILS

This document is the property of Tower Engineering Solutions, LLC. Information contained herein is confidential and proprietary. It is not to be used, copied, or distributed without the written permission of Tower Engineering Solutions, LLC. Any use of this document without the written permission of Tower Engineering Solutions, LLC is strictly prohibited.

SHEET NUMBER: SS-2 REV: C

NOTES:
1. HOT-DIPPED GALVANIZED PER ASTM A123.
2. ALL POLES ARE 1 1/16" DIA. UNO

Reference Material

11/27/23

Planning Board Meeting

NOTE:
EXISTING RAILS/EQUIPMENT MAY BE RELOCATED
ALONG THE MEMBER TO ACCOMMODATE THE
INSTALLATION OF NEW MOUNT MODIFICATION



PHOTO 1



PHOTO 2

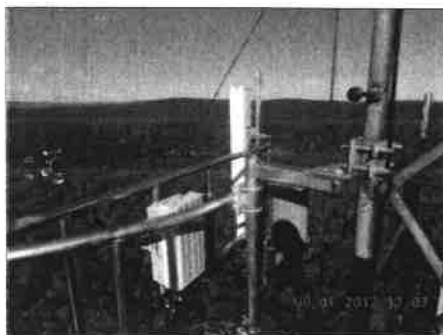


PHOTO 3



PHOTO 4


 TES Tower Engineering Solutions 1120 GREENWAY DRIVE, SUITE 800 IRVING, TX 75039 TEL: 972.481.0800																					
																					
TES JOB NO. 10179798																					
CUSTOMER SITE NO. 404786-VZW																					
CUSTOMER SITE NAME: AUSTERLITZ - A																					
321 WEST HILL ROAD AUSTERLITZ, NY 12017																					
<table border="1"> <thead> <tr> <th>DATE</th> <th>BY</th> <th>DESCRIPTION</th> <th>DATE</th> </tr> </thead> <tbody> <tr> <td>11/26/2017</td> <td>SS</td> <td>REVISION</td> <td>11/26/2017</td> </tr> <tr> <td> </td> <td> </td> <td> </td> <td> </td> </tr> </tbody> </table>		DATE	BY	DESCRIPTION	DATE	11/26/2017	SS	REVISION	11/26/2017												
DATE	BY	DESCRIPTION	DATE																		
11/26/2017	SS	REVISION	11/26/2017																		
SHEET TITLE MOUNT PHOTOS																					
This drawing/specification is the property of Tower Engineering Solutions, LLC. Information contained herein is confidential and is not to be used or reproduced in any form without the written permission of Tower Engineering Solutions, LLC. All rights reserved.																					
SHEET NUMBER SS-3	REV # 0																				

Reference Material
 10179798
 Planning Board Meeting


THE FOLLOWING DRAWINGS ARE INCLUDED FOR REFERENCE ONLY
PLEASE REFER TO THE INSTALLATION DRAWINGS FOR ACTUAL INSTALLATION DETAILS

Reference Material
1-2-23
Planning Board Meeting

PTS 2.375" O.D. AND 2.675" O.D.
VERTICAL PIPE
(NOT INCLUDED IN THIS KIT)

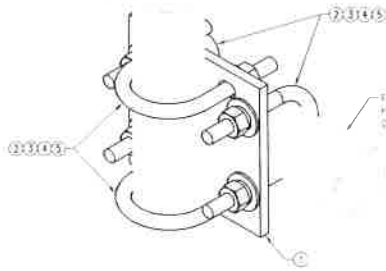

PTS 2.375" O.D. AND 2.675" O.D.
HORIZONTAL PIPE
(NOT INCLUDED IN THIS KIT)

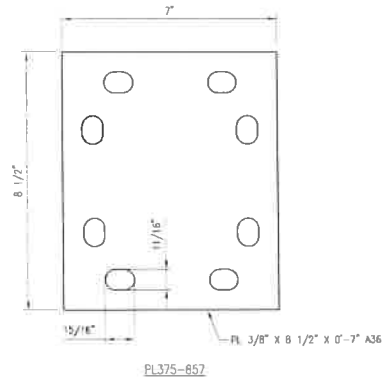

NOTES:
1 HOT-DIPPED GALVANIZED PER ASTM A123

VZWSMART-MSK1 (CROSSOVER PLATE)					
ITEM NO.	QTY	PART NO.	DESCRIPTION	SHEET #	WT
1	1	PL375-657	PL 3/8" X 8 1/2" X 7" X 1/16" A36	MSK-1	E
2	4	MSC2-625-1CC-SEC	RL-ECLT 5/8" X 3" W X 5" L A36 (GR EQUIV)	SEC-	E
3	8	FW-625	5/8" FDC LSS FLAT WASHER	FW-	E
4	8	NW-625	5/8" FDC LOCK WASHER	NW-	E
5	6	NLT-625	5/8" FDC HEX NLT	NLT-	E
GALVANIZED WT					14


VzW
SMART Tool[®]
Vendor

verizon

NO.	DESCRIPTION	REV	DATE
1	CRST. ISSUE		11/18/2012
2			
3			
4			


SHEET FILE	
VZWSMART-MSK1 CROSSOVER PLATE	
SHEET NUMBER	REV #
VZWSMART-MSK1	0

Reference Material
11/24/2012
Planning Board Meeting

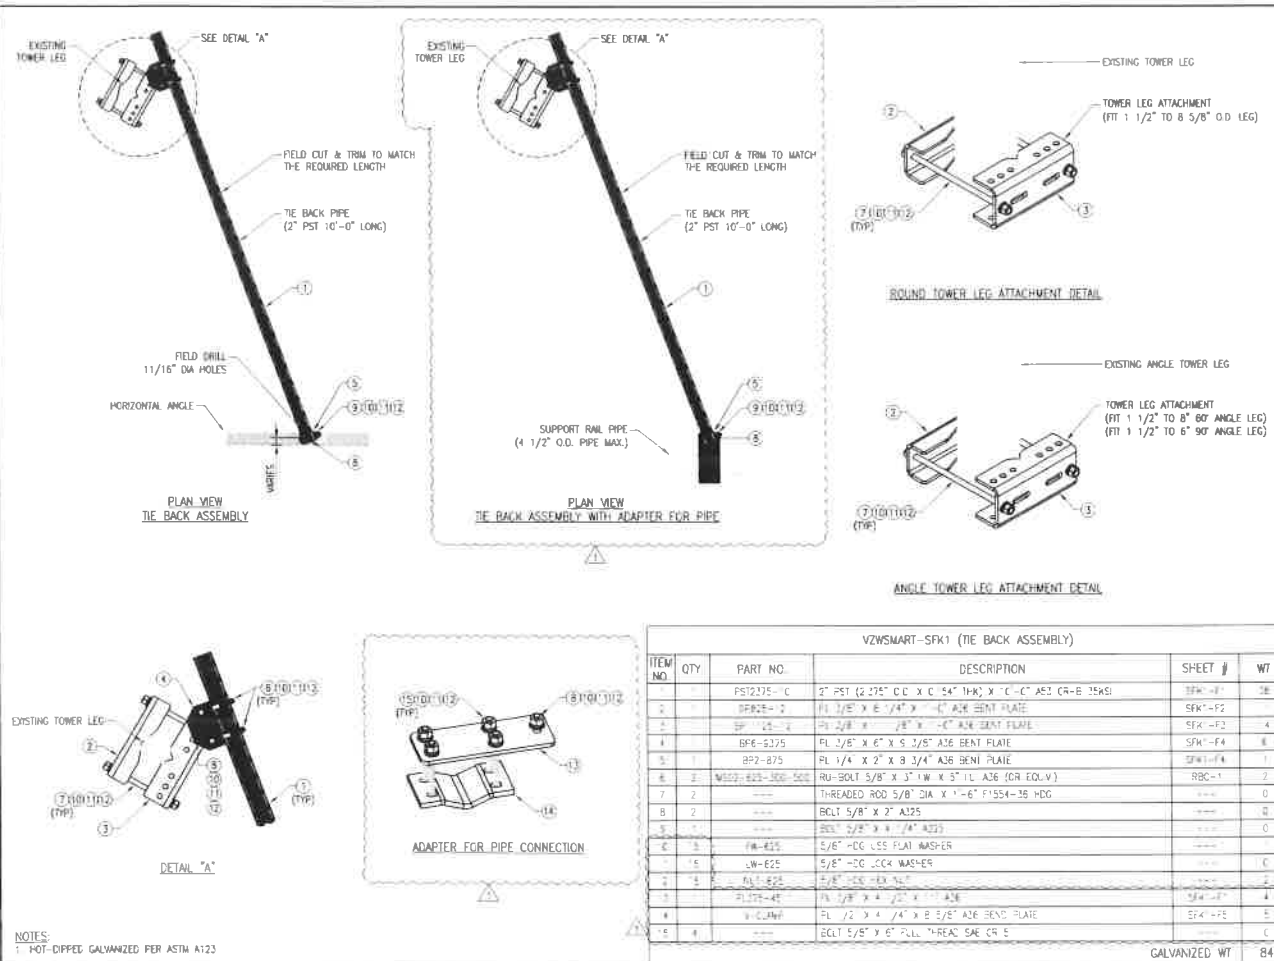

VzW
SMART Tool^o
Vendor

verizon

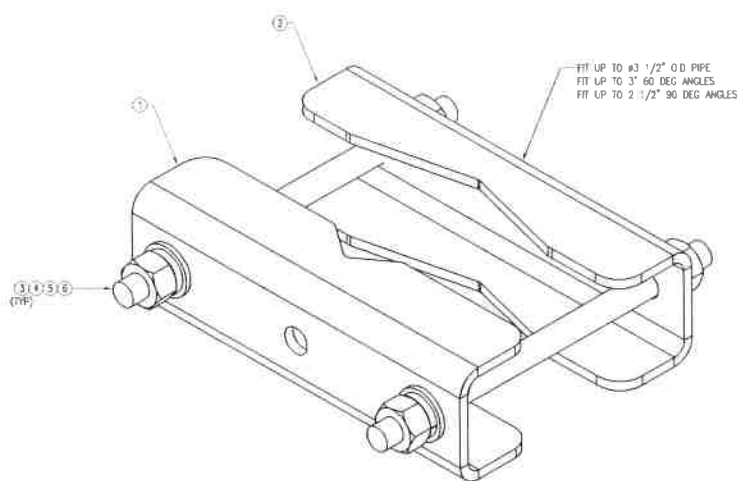

VZWSMART-MSK9
UNIVERSAL LEG CLAMP

NOTES:
1. HOT-DIPPED GALVANIZED PER ASTM A123

VZWSMART-MSK9 (UNIVERSAL LEG CLAMP)					
ITEM NO.	QTY	PART NO.	DESCRIPTION	SHEET #	WT
1	1	EP5-B75-E25	PL 3/16" X 5 1/2" X 6" X 6" /4" A36 BENT PLATE	MSK9-P1	1
2	2	EP5CB75-E25	PL 3/16" X 5 1/2" X 6" X 6" /4" A36 BENT PLATE	MSK9-P2	2
3	2	---	THREADED ROD 1/2" DIA X 11" L F554-28 PL6	---	---
4	4	FW-E25	5/8" FDC LOCK PLAT WASHER	---	4
5	4	W-E25	5/8" FDC LOCK WASHER	---	4
6	8	NLT-E25	5/8" FDC HEX NLT	---	8
GALVANIZED WT					6

REV	DESCRIPTION	BY	DATE
1	INITIAL ISSUE	FL	04/11/22
2			
3			
4			


SHEET TITLE
VZWSMART-MSK9
UNIVERSAL LEG CLAMP

SHEET NUMBER	REV #
VZWSMART-MSK9	C

Reference Material
12/10/2023
Planning Board Meeting

**VzW
SMART Tool[®]
Vendor**

verizon

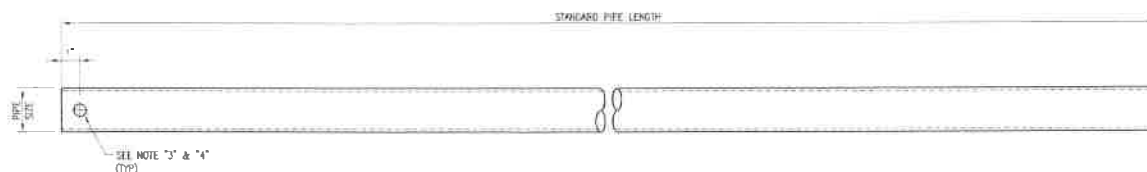

VZWSMART Standard Pipe		
VZWSMART Number	Size	Length
P40-238X048	PIPE 2 SCH40 (2.375" OD x 0.154" THK)	48'
P40-238X072	PIPE 2 SCH40 (2.375" OD x 0.154" THK)	72'
P40-238X096	PIPE 2 SCH40 (2.375" OD x 0.154" THK)	96'
P40-238X120	PIPE 2 SCH40 (2.375" OD x 0.154" THK)	120'
P40-238X126	PIPE 2 SCH40 (2.375" OD x 0.154" THK)	126'
P40-238X150	PIPE 2 SCH40 (2.375" OD x 0.154" THK)	150'
P40-238X174	PIPE 2 SCH40 (2.375" OD x 0.154" THK)	174'
P40-278X048	PIPE 2.5 SCH40 (2.875" OD x 0.203" THK)	48'
P40-278X072	PIPE 2.5 SCH40 (2.875" OD x 0.203" THK)	72'
P40-278X096	PIPE 2.5 SCH40 (2.875" OD x 0.203" THK)	96'
P40-278X120	PIPE 2.5 SCH40 (2.875" OD x 0.203" THK)	120'
P40-278X126	PIPE 2.5 SCH40 (2.875" OD x 0.203" THK)	126'
P40-278X150	PIPE 2.5 SCH40 (2.875" OD x 0.203" THK)	150'
P40-278X174	PIPE 2.5 SCH40 (2.875" OD x 0.203" THK)	174'
P40-312X048	PIPE 3 SCH40 (3.5" OD x 0.216" THK)	48'
P40-312X072	PIPE 3 SCH40 (3.5" OD x 0.216" THK)	72'
P40-312X126	PIPE 3 SCH40 (3.5" OD x 0.216" THK)	126'
P40-312X150	PIPE 3 SCH40 (3.5" OD x 0.216" THK)	150'
P40-312X174	PIPE 3 SCH40 (3.5" OD x 0.216" THK)	174'

NOTE:
APPROVED SMART KIT VENDORS ARE ALLOWED TO SUBSTITUTE AT THEIR DISCRETION
PIPES LISTED ON THIS PAGE FOR CUSTOM LENGTH COMPONENTS OF MATCHING SIZE.
SUBSTITUTIONS SHALL MEET THE ORIGINAL STRUCTURAL INTENT.

- NOTES:**
1. ALL PIPE GRADE A53-B OR BETTER
 2. HOT-DIPPED GALVANIZED PER ASTM A123
 3. ALL HOLES ARE 1/16" DIA. U.N.C.
 4. HOLES MAY OR MAY NOT BE PRESENT, DEPEND UPON MANUFACTURE DISCRETION
 5. ALL FIELD CUT AND DRILLED SURFACES SHALL BE REPAIRED WITH A MINIMUM OF TWO COATS OF ZINCA OR ZMC COAT PER ASTM A780 AND MANUFACTURER'S RECOMMENDATIONS.

REV	DESCRIPTION	BY	DATE
1	FIRST SCALE	BT	06/04/21
2			
3			
4			

DATE: 11/18

VZWSMART
STANDARD PIPE

SHEET NUMBER	REV #
VZWSMART-PIPE	C

Reference Material
Nov 18 2021
Planning Board Meeting

Date: January 10, 2023



Crown Castle
2000 Corporate Drive
Canonsburg, PA 15317
(724) 416-2000

Subject: Structural Analysis Report

Carrier Designation: Verizon Wireless Co-Locate
Site Number: 404786
Site Name: AUSTERLITZ - A

Crown Castle Designation:
BU Number: 871864
Site Name: Austerlitz
JDE Job Number: 738685
Work Order Number: 2194209
Order Number: 642510 Rev. 0

Engineering Firm Designation: Crown Castle Project Number: 2194209

Site Data: 321 W. Hill Road, AUSTERLITZ, COLUMBIA County, NY
Latitude 42° 18' 21.77", Longitude -73° 29' 27.12"
300 Foot - Guyed Tower

Crown Castle is pleased to submit this "Structural Analysis Report" to determine the structural integrity of the above-mentioned tower.

The purpose of the analysis is to determine acceptability of the tower stress level. Based on our analysis we have determined the tower stress level for the structure and foundation, under the following load case, to be:

LC7: Proposed Equipment Configuration

Sufficient Capacity

This analysis has been performed in accordance with the 2020 New York State Uniform Code based upon an ultimate 3-second gust wind speed of 112 mph. Applicable Standard references and design criteria are listed in Section 2 - "Analysis Criteria".

Structural analysis prepared by: Hayes Lei

Respectfully submitted by:

Rafael E. Del Toro Gomez, P.E.
Senior Project Engineer



Digitally signed by Rafael E Del
Toro Gomez
Date: 2023.01.11 11:25:20 -05'00'

Reference Material
Planning Board Meeting

TABLE OF CONTENTS

1) INTRODUCTION

2) ANALYSIS CRITERIA

Table 1 - Proposed Equipment Configuration

Table 2 - Other Considered Equipment

3) ANALYSIS PROCEDURE

Table 3 - Documents Provided

3.1) Analysis Method

3.2) Assumptions

4) ANALYSIS RESULTS

Table 4 - Section Capacity (Summary)

Table 5 - Tower Component Stresses vs. Capacity - LC7

4.1) Recommendations

5) APPENDIX A

tnxTower Output

6) APPENDIX B

Base Level Drawing

7) APPENDIX C

Additional Calculations

Reference Material
1/10/23
Planning Board Meeting

1) INTRODUCTION

This tower is a 300 ft Guyed tower designed by ROHN.

2) ANALYSIS CRITERIA

TIA-222 Revision:	TIA-222-H
Risk Category:	II
Wind Speed:	112 mph
Exposure Category:	B
Topographic Factor:	1
Ice Thickness:	1 in
Wind Speed with Ice:	40 mph
Service Wind Speed:	60 mph

Reference Material
1-14-2023
Planning Board Meeting

Table 1 - Proposed Equipment Configuration

Mounting Level (ft)	Center Line Elevation (ft)	Number of Antennas	Antenna Manufacturer	Antenna Model	Number of Feed Lines	Feed Line Size (in)
216.0	217.0	6	commscope	NHH-65C-R2B w/ Mount Pipe	2	1-5/8
		1	raycap	RVZDC-6627-PF-48_CCIV2		
		3	samsung telecommunications	MT6407-77A w/ Mount Pipe		
		3	samsung telecommunications	RF4439D-25A		
		3	samsung telecommunications	RF4440D-13A		
	216.0	1	tower mounts	(3) 12' Curved Sector Mount		
		3	tower mounts	Mount Modification		

Table 2 - Other Considered Equipment

Mounting Level (ft)	Center Line Elevation (ft)	Number of Antennas	Antenna Manufacturer	Antenna Model	Number of Feed Lines	Feed Line Size (in)
300.0	305.0	1	decibel	DB806T6-Z	1	1/2 7/8
	304.0	1	sinclair	SRL-210A		
	300.5	1	miscl	Flash Beacon Lighting		
297.0	298.0	3	ericsson	RADIO 4449 B5/B12	2 9	3/8 3/4
		3	ericsson	RADIO 4478 B14		
		3	ericsson	RADIO 8843		
	297.0	1	tower mounts	[3] 7' Arch Frame		
		2	raycap	DC9-48-60-24-8C-EV		
	296.0	6	commscope	NNH4-65C-R6 w/ Mount Pipe		
290.0	290.0	1	rfs/celwave	PAD6-59BC	1	elliptical
		1	tower mounts	Pipe Mount [PM 601-1]		
278.0	278.0	1	tower mounts	Pipe Mount [PM 601-1]	-	-

Mounting Level (ft)	Center Line Elevation (ft)	Number of Antennas	Antenna Manufacturer	Antenna Model	Number of Feed Lines	Feed Line Size (in)
273.0	273.0	4	andrew	HBXX-6517DS-A2M w/ Mount Pipe	1 4	1/2 1-5/8
		8	ericsson	RADIO 2212 B2		
		4	ericsson	RADIO 4415 B66A		
		4	ericsson	RADIO 4449 B71/B85A		
		4	rfs celwave	APXVAALL24_43-U-NA20_TMO w/ Mount Pipe		
		4	tower mounts	Sector Mount [SM 503-1]		
270.0	270.0	1	tower mounts	Side Arm Mount [SO 201-1]	-	-
245.0	245.0	1	decibel	DB212-1	1	7/8
243.0	253.0	1	rfi antennas	COL54-166	1	7/8
	243.0	1	tower mounts	Side Arm Mount [SO 307-1]		
225.0	235.0	1	rfs celwave	PD220-1	1	7/8
	225.0	1	tower mounts	Side Arm Mount [SO 201-1]		
196.0	204.0	1	andrew	ASP682	1	7/8
	196.0	1	tower mounts	Side Arm Mount [SO 306-1]		
195.0	195.0	1	rfs/celwave	PAD6-59BC	1	elliptical
		1	tower mounts	Pipe Mount [PM 601-1]		
178.0	183.0	2	scala	OGB9-900	-	-
	178.0	2	tower mounts	Side Arm Mount [SO 306-1]		
168.0	170.0	1	decibel	DB201-A	1	1/2
	168.0	1	tower mounts	10' Standoff		
163.0	173.0	1	rfi antennas	COL54-166	1	1/2
	163.0	1	tower mounts	10' Standoff		
153.0	163.0	1	rfi antennas	COL54-166	1	7/8
	153.0	1	tower mounts	Side Arm Mount [SO 307-1]		
148.0	150.0	1	decibel	DB201-A	1	7/8
	148.0	1	tower mounts	10' Standoff		
142.0	145.0	1	til-tek	TA-2350-DAB-T6	1	1/2
135.0	138.0	1	sinclair	SG101	1	1/2
	135.0	1	tower mounts	Side Arm Mount [SO 307-1]		
134.0	144.0	1	rfi antennas	COL54-166	1	7/8
	134.0	1	tower mounts	Side Arm Mount [SO 308-1]		
131.0	141.0	1	rfi antennas	COL54-166	1	7/8
	131.0	1	tower mounts	Side Arm Mount [SO 306-1]		
120.0	120.0	1	tower mounts	Pipe Mount [PM 601-1]	-	-
116.0	116.0	1	kathrein	PR-950	1	7/8
		1	tower mounts	5' x 2" Pipe Mount		
112.0	122.0	1	rfi antennas	COL54-166	1	7/8
	112.0	1	tower mounts	Side Arm Mount [SO 306-1]		
109.0	119.0	1	rfi antennas	COL54-166	1	7/8
	109.0	1	tower mounts	Side Arm Mount [SO 306-1]		
103.0	113.0	1	rfi antennas	BA4040-41-DIN	1	7/8

Mounting Level (ft)	Center Line Elevation (ft)	Number of Antennas	Antenna Manufacturer	Antenna Model	Number of Feed Lines	Feed Line Size (in)
	103.0	1	tower mounts	Side Arm Mount [SO 307-1]		
96.0	96.0	1	andrew	PAR6-65	1	elliptical
		1	tower mounts	Pipe Mount [PM 601-1]		
93.0	103.0	1	rfi antennas	BA4040-41-DIN	1	1/2
	93.0	1	tower mounts	Side Arm Mount [SO 201-1]		
82.0	92.0	1	rfs celwave	220-1N	1	1/2
	82.0	1	tower mounts	Side Arm Mount [SO 201-1]		
78.0	88.0	1	rfs celwave	220-1N	1	1/2
	78.0	1	tower mounts	10' Standoff		
74.0	84.0	1	rfi antennas	COL54-160	1	7/8
	74.0	1	tower mounts	Side Arm Mount [SO 307-1]		
		1	tower mounts	Tie Back		
70.0	80.0	1	rfi antennas	COL54-166	1	1/2
	70.0	1	tower mounts	Tie Back		
		1	tower mounts	Side Arm Mount [SO 308-1]		

3) ANALYSIS PROCEDURE

Table 3 - Documents Provided

Document	Reference	Source
4-GEOTECHNICAL REPORTS	1360042	CCISITES
4-TOWER FOUNDATION DRAWINGS/DESIGN/SPECS	1360112	CCISITES
4-TOWER MANUFACTURER DRAWINGS	2146313	CCISITES

3.1) Analysis Method

tnxTower (version 8.1.1.0), a commercially available analysis software package, was used to create a three-dimensional model of the tower and calculate member stresses for various loading cases. Selected output from the analysis is included in Appendix A. When applicable, Crown Castle has calculated and provided the effective area for panel antennas using approved methods following the intent of the TIA-222 standard.

3.2) Assumptions

- 1) Tower and structures were maintained in accordance with the TIA-222 Standard.
- 2) The configuration of antennas, transmission cables, mounts and other appurtenances are as specified in Tables 1 and 2 and the referenced drawings.

This analysis may be affected if any assumptions are not valid or have been made in error. Crown Castle should be notified to determine the effect on the structural integrity of the tower.

4) ANALYSIS RESULTS

Table 4 - Section Capacity (Summary)

Section No.	Elevation (ft)	Component Type	Size	Critical Element	P (K)	SF*P_allow (K)	% Capacity	Pass / Fail
T1	300 - 280	Leg	ROHN 2.5 EH	3	-21.030	79.978	26.3	Pass
T2	280 - 260	Leg	ROHN 2.5 STD	35	-24.113	61.326	39.3	Pass
T3	260 - 240	Leg	ROHN 2.5 STD	68	-24.339	61.326	39.7	Pass
T4	240 - 220	Leg	ROHN 2 EH	100	-30.303	46.048	65.8	Pass
T5	220 - 200	Leg	ROHN 2.5 STD	134	-33.832	61.326	55.2	Pass
T6	200 - 180	Leg	ROHN 2.5 STD	166	-35.637	61.326	58.1	Pass
T7	180 - 160	Leg	ROHN 2.5 EH	201	-35.907	79.978	44.9	Pass
T8	160 - 140	Leg	ROHN 2.5 EH	233	-46.812	79.978	58.5	Pass
T9	140 - 120	Leg	ROHN 2.5 EH	266	-58.873	79.978	73.6	Pass
T10	120 - 100	Leg	ROHN 2.5 EH	299	-59.850	79.978	74.8	Pass
T11	100 - 80	Leg	ROHN 2.5 EH	332	-52.576	79.978	65.7	Pass
T12	80 - 60	Leg	ROHN 2.5 EH	364	-52.565	79.978	65.7	Pass
T13	60 - 40	Leg	ROHN 2.5 EH	398	-57.770	79.978	72.2	Pass
T14	40 - 20	Leg	ROHN 2.5 EH	431	-58.017	79.978	72.5	Pass
T15	20 - 4.81771	Leg	ROHN 2.5 EH	463	-55.243	79.978	69.1	Pass
T16	4.81771 - 0	Leg	ROHN 2.5 STD	490	-57.999	78.932	73.5	Pass
T1	300 - 280	Diagonal	ROHN 1.5 x 11GA	12	-5.933	11.828	50.2	Pass
T2	280 - 260	Diagonal	ROHN 1.5 x 11GA	64	-5.717	11.828	48.3	Pass
T3	260 - 240	Diagonal	ROHN 1.5 x 11GA	78	-2.512	11.828	21.2	Pass
T4	240 - 220	Diagonal	ROHN 1.5 x 11GA	109	-5.287	11.655	45.4	Pass
T5	220 - 200	Diagonal	ROHN 1.5 x 11GA	165	-4.972	11.828	42.0	Pass
T6	200 - 180	Diagonal	ROHN 1.5 x 11GA	176	-4.071	11.828	34.4	Pass
T7	180 - 160	Diagonal	ROHN 1.5 x 11GA	209	-4.887	11.828	41.3	Pass
T8	160 - 140	Diagonal	ROHN 1.5 x 11GA	259	-5.719	11.828	48.4	Pass
T9	140 - 120	Diagonal	ROHN 1.5 x 11GA	295	-4.467	11.828	37.8	Pass
T10	120 - 100	Diagonal	ROHN 1.5 x 11GA	309	-2.726	11.828	23.1	Pass
T11	100 - 80	Diagonal	ROHN 1.5 x 11GA	340	-4.905	11.828	41.5	Pass
T12	80 - 60	Diagonal	ROHN 1.5 x 11GA	392	-3.867	11.828	32.7	Pass
T13	60 - 40	Diagonal	ROHN 1.5 x 11GA	428	-3.111	11.828	26.3	Pass
T14	40 - 20	Diagonal	ROHN 1.5 x 11GA	441	-3.286	11.828	27.8	Pass
T15	20 - 4.81771	Diagonal	ROHN 1.5 x 11GA	474	-3.656	11.828	30.9	Pass
T16	4.81771 - 0	Horizontal	L4x4x1/4	498	-1.063	61.857	17.9	Pass
T1	300 - 280	Top Girt	ROHN 1.5 x 11GA	4	-0.501	14.231	3.5	Pass
T2	280 - 260	Top Girt	ROHN 1.5 x 11GA	39	-2.199	14.231	15.5	Pass
T3	260 - 240	Top Girt	ROHN 1.5 x 11GA	70	0.635	20.649	3.1	Pass
T4	240 - 220	Top Girt	ROHN 1.5 x 11GA	105	-1.158	14.092	8.2	Pass
T5	220 - 200	Top Girt	ROHN 1.5 x 11GA	138	-2.051	14.231	14.4	Pass
T6	200 - 180	Top Girt	ROHN 1.5 x 11GA	171	0.918	20.649	4.4	Pass
T7	180 - 160	Top Girt	ROHN 1.5 x 11GA	203	-1.739	14.231	12.2	Pass
T8	160 - 140	Top Girt	ROHN 1.5 x 11GA	236	1.492	20.649	7.2	Pass
T9	140 - 120	Top Girt	ROHN 1.5 x 11GA	268	-1.786	14.231	12.5	Pass

Section No.	Elevation (ft)	Component Type	Size	Critical Element	P (K)	SF*P_allow (K)	% Capacity	Pass / Fail
T10	120 - 100	Top Girt	ROHN 1.5 x 11GA	301	-1.037	14.231	7.3	Pass
T11	100 - 80	Top Girt	ROHN 1.5 x 11GA	336	-1.089	14.231	7.7	Pass
T12	80 - 60	Top Girt	ROHN 1.5 x 11GA	369	1.449	20.649	7.0	Pass
T13	60 - 40	Top Girt	ROHN 1.5 x 11GA	401	-1.274	14.231	8.9	Pass
T14	40 - 20	Top Girt	ROHN 1.5 x 11GA	433	-1.005	14.231	7.1	Pass
T15	20 - 4.81771	Top Girt	ROHN 1.5 x 11GA	468	-1.357	14.231	9.5	Pass
T16	4.81771 - 0	Top Girt	L4x4x1/4	493	9.709	65.999	14.7	Pass
T1	300 - 280	Bottom Girt	ROHN 1.5 x 11GA	9	-2.029	14.231	14.3	Pass
T2	280 - 260	Bottom Girt	ROHN 1.5 x 11GA	42	-0.619	14.231	4.4	Pass
T3	260 - 240	Bottom Girt	ROHN 1.5 x 11GA	75	-1.183	14.231	8.3	Pass
T4	240 - 220	Bottom Girt	ROHN 1.5 x 11GA	108	-2.451	14.092	17.4	Pass
T5	220 - 200	Bottom Girt	ROHN 1.5 x 11GA	141	-0.815	14.231	5.7	Pass
T6	200 - 180	Bottom Girt	ROHN 1.5 x 11GA	173	-1.624	14.231	11.4	Pass
T7	180 - 160	Bottom Girt	ROHN 1.5 x 11GA	206	-1.977	14.231	13.9	Pass
T8	160 - 140	Bottom Girt	ROHN 1.5 x 11GA	238	-1.714	14.231	12.0	Pass
T9	140 - 120	Bottom Girt	ROHN 1.5 x 11GA	271	-1.025	14.231	7.2	Pass
T10	120 - 100	Bottom Girt	ROHN 1.5 x 11GA	304	-1.037	14.231	7.3	Pass
T11	100 - 80	Bottom Girt	ROHN 1.5 x 11GA	337	-2.110	14.231	14.8	Pass
T12	80 - 60	Bottom Girt	ROHN 1.5 x 11GA	371	-1.112	14.231	7.8	Pass
T13	60 - 40	Bottom Girt	ROHN 1.5 x 11GA	403	-1.001	14.231	7.0	Pass
T14	40 - 20	Bottom Girt	ROHN 1.5 x 11GA	436	-1.132	14.231	8.0	Pass
T15	20 - 4.81771	Bottom Girt	ROHN 1.5 x 11GA	469	2.793	20.649	13.5	Pass
T1	300 - 280	Guy A@282.523	5/8 (ECP - 23000)	544	12.148	26.712	45.5	Pass
T4	240 - 220	Guy A@222.523	7/16 (ECP - 23000)	529	7.876	13.104	60.1	Pass
T8	160 - 140	Guy A@159.385	1/2 (ECP - 23000)	516	13.406	16.947	79.1	Pass
T12	80 - 60	Guy A@79.3854	7/16 (ECP - 23000)	510	10.738	13.104	81.9	Pass
T1	300 - 280	Guy B@282.523	5/8 (ECP - 23000)	540	12.788	26.712	47.9	Pass
T4	240 - 220	Guy B@222.523	7/16 (ECP - 23000)	524	8.297	13.104	63.3	Pass
T8	160 - 140	Guy B@159.385	1/2 (ECP - 23000)	515	14.340	16.947	84.6	Pass
T12	80 - 60	Guy B@79.3854	7/16 (ECP - 23000)	509	11.762	13.104	89.8	Pass
T1	300 - 280	Guy C@282.523	5/8 (ECP - 23000)	532	12.403	26.712	46.4	Pass
T4	240 - 220	Guy C@222.523	7/16 (ECP - 23000)	518	8.238	13.104	62.9	Pass
T8	160 - 140	Guy C@159.385	1/2 (ECP - 23000)	511	14.216	16.947	83.9	Pass
T12	80 - 60	Guy C@79.3854	7/16 (ECP - 23000)	505	11.571	13.104	88.3	Pass
T1	300 - 280	Top Guy Pull-Off@282.523	2L2x2x1/4x3/8	536	-7.167	45.798	15.6	Pass
T4	240 - 220	Top Guy Pull-Off@222.523	2L2x2x1/4x3/8	521	-6.400	45.153	14.2	Pass
T8	160 - 140	Top Guy Pull-Off@159.385	4 1/2x3/8	513	-0.439	3.227	13.6	Pass
T12	80 - 60	Top Guy Pull-Off@79.3854	4 1/2x3/8	508	-0.412	3.227	12.8	Pass
T1	300 - 280	Torque Arm Top@282.523	C15x33.9	541	-2.158	306.341	24.3	Pass
T4	240 - 220	Torque Arm Top@222.523	C10x15.3	526	-2.189	129.627	45.4	Pass

Summary Reference Material

Section No.	Elevation (ft)	Component Type	Size	Critical Element	P (K)	SF*P_allow (K)	% Capacity	Pass / Fail
						Leg (T10)	74.8	Pass
						Diagonal (T1)	50.2	Pass
						Horizontal (T16)	17.9	Pass
						Top Girt (T2)	15.5	Pass
						Bottom Girt (T4)	17.4	Pass
						Guy A (T12)	81.9	Pass
						Guy B (T12)	89.8	Pass
						Guy C (T12)	88.3	Pass
						Top Guy Pull-Off (T1)	15.6	Pass
						Torque Arm Top (T4)	45.4	Pass
						Bolt Checks	58.6	Pass
						Rating =	89.8	Pass

Table 5 - Tower Component Stresses vs. Capacity - LC7

Notes	Component	Elevation (ft)	% Capacity	Pass / Fail
1	Base Foundation (Structure)	0	16.6	Pass
1	Base Foundation (Soil Interaction)	0	26.9	Pass
1	Guy Anchor Shaft	0	62.5	Pass
1	Guy Anchor Foundation Soil Interaction	0	11.7	Pass

Structure Rating (max from all components) =	89.8%
---	--------------

Notes:

- 1) See additional documentation in "Appendix C – Additional Calculations" for calculations supporting the % capacity consumed.

4.1) Recommendations

The tower and its foundation have sufficient capacity to carry the proposed load configuration. No modifications are required at this time.

Reference Material

2023
Planning Board Meeting

APPENDIX A

TNXTOWER OUTPUT

Tower Input Data

The main tower is a 3x guyed tower with an overall height of 300.000 ft above the ground line.

The base of the tower is set at an elevation of 0.000 ft above the ground line.

The face width of the tower is 3.417 ft at the top and tapered at the base.

This tower is designed using the TIA-222-H standard.


The following design criteria apply:

- Tower is located in Columbia County, New York.
- Tower base elevation above sea level: 1679.000 ft.
- Basic wind speed of 112 mph.
- Risk Category II.
- Exposure Category B.
- Simplified Topographic Factor Procedure for wind speed-up calculations is used.
- Topographic Category: 1.
- Crest Height: 0.000 ft.
- Nominal ice thickness of 1.000 in.
- Ice thickness is considered to increase with height.
- Ice density of 56.000 pcf.
- A wind speed of 40 mph is used in combination with ice.
- Temperature drop of 50.000 °F.
- Deflections calculated using a wind speed of 60 mph.
- Pressures are calculated at each section.
- Stress ratio used in tower member design is 1.
- Safety factor used in guy design is 1.
- Tower analysis based on target reliabilities in accordance with Annex S.
- Load Modification Factors used: $K_{es}(F_w) = 0.95$, $K_{es}(t) = 0.85$.
- Maximum demand-capacity ratio is: 1.05.
- Local bending stresses due to climbing loads, feed line supports, and appurtenance mounts are not considered.

Options

Consider Moments - Legs	Distribute Leg Loads As Uniform	Use ASCE 10 X-Brace Ly Rules
Consider Moments - Horizontals	Assume Legs Pinned	✓ Calculate Redundant Bracing Forces
Consider Moments - Diagonals	✓ Assume Rigid Index Plate	Ignore Redundant Members in FEA
Use Moment Magnification	✓ Use Clear Spans For Wind Area	✓ SR Leg Bolts Resist Compression
✓ Use Code Stress Ratios	✓ Use Clear Spans For KL/r	All Leg Panels Have Same Allowable
✓ Use Code Safety Factors - Guys	✓ Retension Guys To Initial Tension	Offset Girt At Foundation
Escalate Ice	✓ Bypass Mast Stability Checks	✓ Consider Feed Line Torque
Always Use Max Kz	✓ Use Azimuth Dish Coefficients	✓ Include Angle Block Shear Check
Use Special Wind Profile	✓ Project Wind Area of Appurt.	Use TIA-222-H Bracing Resist.
Include Bolts In Member Capacity	✓ Autocalc Torque Arm Areas	Exemption
Leg Bolts Are At Top Of Section	Add IBC .6D+W Combination	Use TIA-222-H Tension Splice
✓ Secondary Horizontal Braces Leg	✓ Sort Capacity Reports By Component	Exemption
Use Diamond Inner Bracing (4 Sided)	Triangulate Diamond Inner Bracing	Poles
SR Members Have Cut Ends	Treat Feed Line Bundles As Cylinder	Include Shear-Torsion Interaction
SR Members Are Concentric	Ignore KL/ry For 60 Deg. Angle Legs	Always Use Sub-Critical Flow
		Use Top Mounted Sockets
		Pole Without Linear Attachments
		Pole With Shroud Or No
		Appurtenances
		Outside and Inside Corner Radii Are
		Known

Reference Material

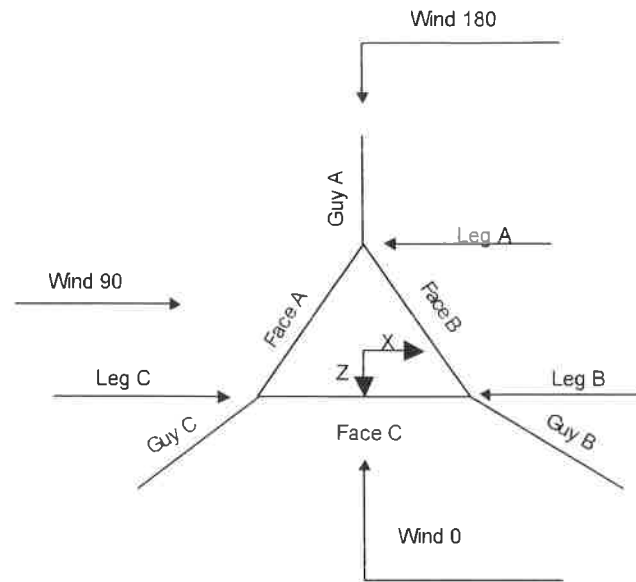


Corner & Starmount Guyed Tower

Reference Material

1-10-23

Planning Board Meeting

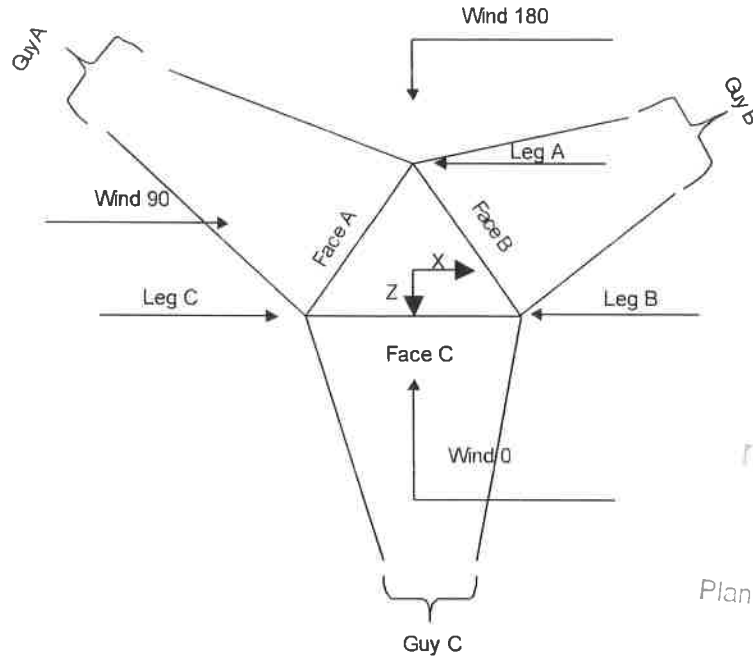

Face Guyed

Tower Section Geometry

Tower Section	Tower Elevation	Assembly Database	Description	Section Width	Number of Sections	Section Length
	ft			ft		ft
T1	300.000-280.000			3.417	1	20.000
T2	280.000-260.000			3.417	1	20.000
T3	260.000-240.000			3.417	1	20.000
T4	240.000-220.000			3.417	1	20.000
T5	220.000-200.000			3.417	1	20.000
T6	200.000-180.000			3.417	1	20.000
T7	180.000-160.000			3.417	1	20.000
T8	160.000-140.000			3.417	1	20.000
T9	140.000-120.000			3.417	1	20.000
T10	120.000-100.000			3.417	1	20.000
T11	100.000-80.000			3.417	1	20.000
T12	80.000-60.000			3.417	1	20.000
T13	60.000-40.000			3.417	1	20.000
T14	40.000-20.000			3.417	1	20.000

Tower Section	Tower Elevation	Assembly Database	Description	Section Width	Number of Sections	Section Length
	ft			ft		ft
T15	20.000-4.818			3.417	1	15.182
T16	4.818-0.000			3.417	1	4.818

Tower Section Geometry (cont'd)

Tower Section	Tower Elevation	Diagonal Spacing	Bracing Type	Has K Brace End Panels	Has Horizontals	Top Girt Offset	Bottom Girt Offset
	ft	ft				in	in
T1	300.000-280.000	2.409	K Brace Left	No	No	7.375	1.375
T2	280.000-260.000	2.409	K Brace Left	No	No	7.375	1.375
T3	260.000-240.000	2.409	K Brace Left	No	No	7.375	1.375
T4	240.000-220.000	2.409	K Brace Left	No	No	7.375	1.375
T5	220.000-200.000	2.409	K Brace Left	No	No	7.375	1.375
T6	200.000-180.000	2.409	K Brace Left	No	No	7.375	1.375
T7	180.000-160.000	2.409	K Brace Left	No	No	7.375	1.375
T8	160.000-140.000	2.409	K Brace Left	No	No	7.375	1.375
T9	140.000-120.000	2.409	K Brace Left	No	No	7.375	1.375
T10	120.000-100.000	2.409	K Brace Left	No	No	7.375	1.375
T11	100.000-80.000	2.409	K Brace Left	No	No	7.375	1.375
T12	80.000-60.000	2.409	K Brace Left	No	No	7.375	1.375
T13	60.000-40.000	2.409	K Brace Left	No	No	7.375	1.375
T14	40.000-20.000	2.409	K Brace Left	No	No	7.375	1.375
T15	20.000-4.818	2.409	K Brace Left	No	No	7.375	1.375
T16	4.818-0.000	1.204	X Brace	No	Yes	0.000	0.000

Tower Section Geometry (cont'd)

Tower Elevation	Leg Type	Leg Size	Leg Grade	Diagonal Type	Diagonal Size	Diagonal Grade
ft						
T1 300.000-280.000	Pipe	ROHN 2.5 EH	A572-50 (50 ksi)	Pipe	ROHN 1.5 x 11GA	A500-42 (42 ksi)
T2 280.000-260.000	Pipe	ROHN 2.5 STD	A572-50 (50 ksi)	Pipe	ROHN 1.5 x 11GA	A500-42 (42 ksi)
T3 260.000-240.000	Pipe	ROHN 2.5 STD	A572-50 (50 ksi)	Pipe	ROHN 1.5 x 11GA	A500-42 (42 ksi)
T4 240.000-220.000	Pipe	ROHN 2 EH	A572-50 (50 ksi)	Pipe	ROHN 1.5 x 11GA	A500-42 (42 ksi)
T5 220.000-200.000	Pipe	ROHN 2.5 STD	A572-50 (50 ksi)	Pipe	ROHN 1.5 x 11GA	A500-42 (42 ksi)
T6 200.000-180.000	Pipe	ROHN 2.5 STD	A572-50 (50 ksi)	Pipe	ROHN 1.5 x 11GA	A500-42 (42 ksi)
T7 180.000-160.000	Pipe	ROHN 2.5 EH	A572-50 (50 ksi)	Pipe	ROHN 1.5 x 11GA	A500-42 (42 ksi)
T8 160.000-140.000	Pipe	ROHN 2.5 EH	A572-50 (50 ksi)	Pipe	ROHN 1.5 x 11GA	A500-42 (42 ksi)
T9 140.000-120.000	Pipe	ROHN 2.5 EH	A572-50 (50 ksi)	Pipe	ROHN 1.5 x 11GA	A500-42 (42 ksi)
T10 120.000-100.000	Pipe	ROHN 2.5 EH	A572-50 (50 ksi)	Pipe	ROHN 1.5 x 11GA	A500-42 (42 ksi)

Tower Elevation ft	Leg Type	Leg Size	Leg Grade	Diagonal Type	Diagonal Size	Diagonal Grade
T11 100.000-80.000	Pipe	ROHN 2.5 EH	A572-50 (50 ksi)	Pipe	ROHN 1.5 x 11GA	A500-42 (42 ksi)
T12 80.000-60.000	Pipe	ROHN 2.5 EH	A572-50 (50 ksi)	Pipe	ROHN 1.5 x 11GA	A500-42 (42 ksi)
T13 60.000-40.000	Pipe	ROHN 2.5 EH	A572-50 (50 ksi)	Pipe	ROHN 1.5 x 11GA	A500-42 (42 ksi)
T14 40.000-20.000	Pipe	ROHN 2.5 EH	A572-50 (50 ksi)	Pipe	ROHN 1.5 x 11GA	A500-42 (42 ksi)
T15 20.000-4.818	Pipe	ROHN 2.5 EH	A572-50 (50 ksi)	Pipe	ROHN 1.5 x 11GA	A500-42 (42 ksi)
T16 4.818-0.000	Pipe	ROHN 2.5 STD	A572-50 (50 ksi)	Pipe		A500-42 (42 ksi)

Tower Section Geometry (cont'd)

Tower Elevation ft	Top Girt Type	Top Girt Size	Top Girt Grade	Bottom Girt Type	Bottom Girt Size	Bottom Girt Grade
T1 300.000-280.000	Pipe	ROHN 1.5 x 11GA	A500-42 (42 ksi)	Pipe	ROHN 1.5 x 11GA	A500-42 (42 ksi)
T2 280.000-260.000	Pipe	ROHN 1.5 x 11GA	A500-42 (42 ksi)	Pipe	ROHN 1.5 x 11GA	A500-42 (42 ksi)
T3 260.000-240.000	Pipe	ROHN 1.5 x 11GA	A500-42 (42 ksi)	Pipe	ROHN 1.5 x 11GA	A500-42 (42 ksi)
T4 240.000-220.000	Pipe	ROHN 1.5 x 11GA	A500-42 (42 ksi)	Pipe	ROHN 1.5 x 11GA	A500-42 (42 ksi)
T5 220.000-200.000	Pipe	ROHN 1.5 x 11GA	A500-42 (42 ksi)	Pipe	ROHN 1.5 x 11GA	A500-42 (42 ksi)
T6 200.000-180.000	Pipe	ROHN 1.5 x 11GA	A500-42 (42 ksi)	Pipe	ROHN 1.5 x 11GA	A500-42 (42 ksi)
T7 180.000-160.000	Pipe	ROHN 1.5 x 11GA	A500-42 (42 ksi)	Pipe	ROHN 1.5 x 11GA	A500-42 (42 ksi)
T8 160.000-140.000	Pipe	ROHN 1.5 x 11GA	A500-42 (42 ksi)	Pipe	ROHN 1.5 x 11GA	A500-42 (42 ksi)
T9 140.000-120.000	Pipe	ROHN 1.5 x 11GA	A500-42 (42 ksi)	Pipe	ROHN 1.5 x 11GA	A500-42 (42 ksi)
T10 120.000-100.000	Pipe	ROHN 1.5 x 11GA	A500-42 (42 ksi)	Pipe	ROHN 1.5 x 11GA	A500-42 (42 ksi)
T11 100.000-80.000	Pipe	ROHN 1.5 x 11GA	A500-42 (42 ksi)	Pipe	ROHN 1.5 x 11GA	A500-42 (42 ksi)
T12 80.000-60.000	Pipe	ROHN 1.5 x 11GA	A500-42 (42 ksi)	Pipe	ROHN 1.5 x 11GA	A500-42 (42 ksi)
T13 60.000-40.000	Pipe	ROHN 1.5 x 11GA	A500-42 (42 ksi)	Pipe	ROHN 1.5 x 11GA	A500-42 (42 ksi)
T14 40.000-20.000	Pipe	ROHN 1.5 x 11GA	A500-42 (42 ksi)	Pipe	ROHN 1.5 x 11GA	A500-42 (42 ksi)
T15 20.000-4.818	Pipe	ROHN 1.5 x 11GA	A500-42 (42 ksi)	Pipe	ROHN 1.5 x 11GA	A500-42 (42 ksi)
T16 4.818-0.000	Equal Angle	L4x4x1/4	A36 (36 ksi)	Equal Angle	L4x4x1/4	A36 (36 ksi)

Tower Section Geometry (cont'd)

Tower Elevation ft	No. of Mid Girts	Mid Girt Type	Mid Girt Size	Mid Girt Grade	Horizontal Type	Horizontal Size	Horizontal Grade
T16 4.818-0.000	None	Flat Bar		A36 (36 ksi)	Equal Angle	L4x4x1/4	A36 (36 ksi)

Tower Section Geometry (cont'd)

Tower Elevation	Gusset Area (per face)	Gusset Thickness	Gusset Grade	Adjust. Factor A_r	Adjust. Factor A_r	Weight Mult.	Double Angle Stitch Bolt Spacing Diagonals in	Double Angle Stitch Bolt Spacing Horizontal in	Double Angle Stitch Bolt Spacing Redundants in
ft	ft ²	in							
T1 300.000-280.000	0.000	0.176	A36 (36 ksi)	1	1.03	1.03	0.000	41.000	36.000
T2 280.000-260.000	0.000	0.176	A36 (36 ksi)	1	1.03	1.03	0.000	41.000	36.000
T3 260.000-240.000	0.000	0.176	A36 (36 ksi)	1	1.03	1.03	0.000	41.000	36.000
T4 240.000-220.000	0.000	0.154	A36 (36 ksi)	1	1.03	1.03	0.000	41.000	36.000
T5 220.000-200.000	0.000	0.176	A36 (36 ksi)	1	1.03	1.03	0.000	41.000	36.000
T6 200.000-180.000	0.000	0.176	A36 (36 ksi)	1	1.03	1.03	0.000	41.000	36.000
T7 180.000-160.000	0.000	0.176	A36 (36 ksi)	1	1.03	1.03	0.000	41.000	36.000
T8 160.000-140.000	0.000	0.176	A36 (36 ksi)	1	1.03	1.03	0.000	41.000	36.000
T9 140.000-120.000	0.000	0.176	A36 (36 ksi)	1	1.03	1.03	0.000	41.000	36.000
T10 120.000-100.000	0.000	0.176	A36 (36 ksi)	1	1.03	1.03	0.000	41.000	36.000
T11 100.000-80.000	0.000	0.176	A36 (36 ksi)	1	1.03	1.03	0.000	41.000	36.000
T12 80.000-60.000	0.000	0.176	A36 (36 ksi)	1	1.03	1.03	0.000	41.000	36.000
T13 60.000-40.000	0.000	0.176	A36 (36 ksi)	1	1.03	1.03	0.000	41.000	36.000
T14 40.000-20.000	0.000	0.176	A36 (36 ksi)	1	1.03	1.03	0.000	41.000	36.000
T15 20.000-4.818	0.000	0.176	A36 (36 ksi)	1	1.03	1.03	0.000	41.000	36.000
T16 4.818-0.000	0.000	0.000	A36 (36 ksi)	1	1.03	1.03	0.000	41.000	36.000

Tower Section Geometry (cont'd)

Tower Elevation	Calc K Single Angles	Calc K Solid Rounds	K Factors ¹							Inner Brace
			Legs	X Brace Diags	K Brace Diags	Single Diags	Girts	Horiz	Sec. Horiz.	
ft			X Y	X Y	X Y	X Y	X Y	X Y	X Y	X Y
T1 300.000-280.000	No	No	1	1	1	1	1	1	1	1
T2 280.000-260.000	No	No	1	1	1	1	1	1	1	1
T3 260.000-240.000	No	No	1	1	1	1	1	1	1	1
T4 240.000-220.000	No	No	1	1	1	1	1	1	1	1
T5 220.000-200.000	No	No	1	1	1	1	1	1	1	1
T6 200.000-180.000	No	No	1	1	1	1	1	1	1	1
T7 180.000-160.000	No	No	1	1	1	1	1	1	1	1
T8 160.000-	No	No	1	1	1	1	1	1	1	1

Tower Elevation ft	Calc K Single Angles	Calc K Solid Rounds	Legs	K Factors ¹						
				X Brace Diags	K Brace Diags	Single Diags	Girts	Horiz.	Sec. Horiz	Inner Brace
				X Y	X Y	X Y	X Y	X Y	X Y	X Y
140.000				1	1	1	1	1	1	1
T9 140.000- 120.000	No	No	1	1	1	1	1	1	1	1
T10 120.000- 100.000	No	No	1	1	1	1	1	1	1	1
T11 100.000- 80.000	No	No	1	1	1	1	1	1	1	1
T12 80.000- 60.000	No	No	1	1	1	1	1	1	1	1
T13 60.000- 40.000	No	No	1	1	1	1	1	1	1	1
T14 40.000- 20.000	No	No	1	1	1	1	1	1	1	1
T15 20.000- 4.818	No	No	1	1	1	1	1	1	1	1
T16 4.818- 0.000	Yes	No	1	1	1	1	1	1	1	1

¹Note: K factors are applied to member segment lengths. K-braces without inner supporting members will have the K factor in the out-of-plane direction applied to the overall length.

Tower Section Geometry (cont'd)

Tower Elevation ft	Leg		Diagonal		Top Girt		Bottom Girt		Mid Girt		Long Horizontal		Short Horizontal	
	Net Width Deduct in	U	Net Width Deduct in	U	Net Width Deduct in	U	Net Width Deduct in	U	Net Width Deduct in	U	Net Width Deduct in	U	Net Width Deduct in	U
T1 300.000- 280.000	0.000	1	0.000	1	0.000	1	0.000	1	0.000	0.75	0.000	0.75	0.000	0.75
T2 280.000- 260.000	0.000	1	0.000	1	0.000	1	0.000	1	0.000	0.75	0.000	0.75	0.000	0.75
T3 260.000- 240.000	0.000	1	0.000	1	0.000	1	0.000	1	0.000	0.75	0.000	0.75	0.000	0.75
T4 240.000- 220.000	0.000	1	0.000	1	0.000	1	0.000	1	0.000	0.75	0.000	0.75	0.000	0.75
T5 220.000- 200.000	0.000	1	0.000	1	0.000	1	0.000	1	0.000	0.75	0.000	0.75	0.000	0.75
T6 200.000- 180.000	0.000	1	0.000	1	0.000	1	0.000	1	0.000	0.75	0.000	0.75	0.000	0.75
T7 180.000- 160.000	0.000	1	0.000	1	0.000	1	0.000	1	0.000	0.75	0.000	0.75	0.000	0.75
T8 160.000- 140.000	0.000	1	0.000	1	0.000	1	0.000	1	0.000	0.75	0.000	0.75	0.000	0.75
T9 140.000- 120.000	0.000	1	0.000	1	0.000	1	0.000	1	0.000	0.75	0.000	0.75	0.000	0.75
T10 120.000- 100.000	0.000	1	0.000	1	0.000	1	0.000	1	0.000	0.75	0.000	0.75	0.000	0.75
T11 100.000- 80.000	0.000	1	0.000	1	0.000	1	0.000	1	0.000	0.75	0.000	0.75	0.000	0.75
T12 80.000- 60.000	0.000	1	0.000	1	0.000	1	0.000	1	0.000	0.75	0.000	0.75	0.000	0.75
T13 60.000- 40.000	0.000	1	0.000	1	0.000	1	0.000	1	0.000	0.75	0.000	0.75	0.000	0.75
T14 40.000- 20.000	0.000	1	0.000	1	0.000	1	0.000	1	0.000	0.75	0.000	0.75	0.000	0.75
T15 20.000- 4.818	0.000	1	0.000	1	0.000	1	0.000	1	0.000	0.75	0.000	0.75	0.000	0.75

Tower Elevation ft	Leg		Diagonal		Top Girt		Bottom Girt		Mid Girt		Long Horizontal		Short Horizontal	
	Net Width Deduct in	U	Net Width Deduct in	U	Net Width Deduct in	U	Net Width Deduct in	U	Net Width Deduct in	U	Net Width Deduct in	U	Net Width Deduct in	U
T16 4.818- 0.000	0.000	1	0.000	1	0.000	0.75	0.000	0.75	0.000	0.75	0.000	0.75	0.000	0.75

Tower Elevation ft	Redundant Horizontal		Redundant Diagonal		Redundant Sub-Diagonal		Redundant Sub-Horizontal		Redundant Vertical		Redundant Hip		Redundant Hip Diagonal	
	Net Width Deduct in	U	Net Width Deduct in	U	Net Width Deduct in	U	Net Width Deduct in	U	Net Width Deduct in	U	Net Width Deduct in	U	Net Width Deduct in	U
T1 300.000- 280.000	0.000	0.75	0.000	0.75	0.000	0.75	0.000	0.75	0.000	0.75	0.000	0.75	0.000	0.75
T2 280.000- 260.000	0.000	0.75	0.000	0.75	0.000	0.75	0.000	0.75	0.000	0.75	0.000	0.75	0.000	0.75
T3 260.000- 240.000	0.000	0.75	0.000	0.75	0.000	0.75	0.000	0.75	0.000	0.75	0.000	0.75	0.000	0.75
T4 240.000- 220.000	0.000	0.75	0.000	0.75	0.000	0.75	0.000	0.75	0.000	0.75	0.000	0.75	0.000	0.75
T5 220.000- 200.000	0.000	0.75	0.000	0.75	0.000	0.75	0.000	0.75	0.000	0.75	0.000	0.75	0.000	0.75
T6 200.000- 180.000	0.000	0.75	0.000	0.75	0.000	0.75	0.000	0.75	0.000	0.75	0.000	0.75	0.000	0.75
T7 180.000- 160.000	0.000	0.75	0.000	0.75	0.000	0.75	0.000	0.75	0.000	0.75	0.000	0.75	0.000	0.75
T8 160.000- 140.000	0.000	0.75	0.000	0.75	0.000	0.75	0.000	0.75	0.000	0.75	0.000	0.75	0.000	0.75
T9 140.000- 120.000	0.000	0.75	0.000	0.75	0.000	0.75	0.000	0.75	0.000	0.75	0.000	0.75	0.000	0.75
T10 120.000- 100.000	0.000	0.75	0.000	0.75	0.000	0.75	0.000	0.75	0.000	0.75	0.000	0.75	0.000	0.75
T11 100.000- 80.000	0.000	0.75	0.000	0.75	0.000	0.75	0.000	0.75	0.000	0.75	0.000	0.75	0.000	0.75
T12 80.000- 60.000	0.000	0.75	0.000	0.75	0.000	0.75	0.000	0.75	0.000	0.75	0.000	0.75	0.000	0.75
T13 60.000- 40.000	0.000	0.75	0.000	0.75	0.000	0.75	0.000	0.75	0.000	0.75	0.000	0.75	0.000	0.75
T14 40.000- 20.000	0.000	0.75	0.000	0.75	0.000	0.75	0.000	0.75	0.000	0.75	0.000	0.75	0.000	0.75
T15 20.000- 4.818	0.000	0.75	0.000	0.75	0.000	0.75	0.000	0.75	0.000	0.75	0.000	0.75	0.000	0.75
T16 4.818- 0.000	0.000	0.75	0.000	0.75	0.000	0.75	0.000	0.75	0.000	0.75	0.000	0.75	0.000	0.75

Tower Section Geometry (cont'd)

Tower Elevation ft	Leg Connection Type	Leg		Diagonal		Top Girt		Bottom Girt		Mid Girt		Long Horizontal		Short Horizontal	
		Bolt Size in	No.	Bolt Size in	No.	Bolt Size in	No.	Bolt Size in	No.	Bolt Size in	No.	Bolt Size in	No.	Bolt Size in	No.
T1 300.000- 280.000	Flange	0.750 A325X	4	0.500 A325X	1	0.500 A325X	1	0.500 A325X	1	0.625 A325N	0	0.625 A325N	0	0.625 A325N	0
T2 280.000- 260.000	Flange	0.750 A325X	4	0.500 A325X	1	0.500 A325X	1	0.500 A325X	1	0.625 A325N	0	0.625 A325N	0	0.625 A325N	0
T3 260.000- 240.000	Flange	0.750 A325X	4	0.500 A325X	1	0.500 A325X	1	0.500 A325X	1	0.625 A325N	0	0.625 A325N	0	0.625 A325N	0
T4 240.000- 220.000	Flange	0.750 A325X	4	0.500 A325X	1	0.500 A325X	1	0.500 A325X	1	0.625 A325N	0	0.625 A325N	0	0.625 A325N	0

Tower Elevation ft	Leg Connection Type	Leg		Diagonal		Top Girt		Bottom Girt		Mid Girt		Long Horizontal		Short Horizontal	
		Bolt Size in	No.	Bolt Size in	No.	Bolt Size in	No.	Bolt Size in	No.	Bolt Size in	No.	Bolt Size in	No.	Bolt Size in	No.
T5 220.000- 200.000	Flange	0.750 A325X	4	0.500 A325X	1	0.500 A325X	1	0.500 A325X	1	0.625 A325N	0	0.625 A325N	0	0.625 A325N	0
T6 200.000- 180.000	Flange	0.750 A325X	4	0.500 A325X	1	0.500 A325X	1	0.500 A325X	1	0.625 A325N	0	0.625 A325N	0	0.625 A325N	0
T7 180.000- 160.000	Flange	0.750 A325X	4	0.500 A325X	1	0.500 A325X	1	0.500 A325X	1	0.625 A325N	0	0.625 A325N	0	0.625 A325N	0
T8 160.000- 140.000	Flange	0.750 A325X	4	0.500 A325X	1	0.500 A325X	1	0.500 A325X	1	0.625 A325N	0	0.625 A325N	0	0.625 A325N	0
T9 140.000- 120.000	Flange	0.750 A325X	4	0.500 A325X	1	0.500 A325X	1	0.500 A325X	1	0.625 A325N	0	0.625 A325N	0	0.625 A325N	0
T10 120.000- 100.000	Flange	0.750 A325X	4	0.500 A325X	1	0.500 A325X	1	0.500 A325X	1	0.625 A325N	0	0.625 A325N	0	0.625 A325N	0
T11 100.000- 80.000	Flange	0.750 A325X	4	0.500 A325X	1	0.500 A325X	1	0.500 A325X	1	0.625 A325N	0	0.625 A325N	0	0.625 A325N	0
T12 80.000- 60.000	Flange	0.750 A325X	4	0.500 A325X	1	0.500 A325X	1	0.500 A325X	1	0.625 A325N	0	0.625 A325N	0	0.625 A325N	0
T13 60.000- 40.000	Flange	0.750 A325X	4	0.500 A325X	1	0.500 A325X	1	0.500 A325X	1	0.625 A325N	0	0.625 A325N	0	0.625 A325N	0
T14 40.000- 20.000	Flange	0.750 A325X	4	0.500 A325X	1	0.500 A325X	1	0.500 A325X	1	0.625 A325N	0	0.625 A325N	0	0.625 A325N	0
T15 20.000- 4.818	Flange	0.750 A325X	4	0.500 A325X	1	0.500 A325X	1	0.500 A325X	1	0.625 A325N	0	0.625 A325N	0	0.625 A325N	0
T16 4.818- 0.000	Flange	0.000 A325X	4	0.625 A325X	0	0.625 A325X	0	0.500 A325X	0	0.625 A325N	0	0.625 A325N	0	0.625 A325N	0

Guy Data

Guy Elevation ft	Guy Grade	Guy Size	Initial Tension K	%	Guy Modulus ksi	Guy Weight plf	L_u ft	Anchor Radius ft	Anchor Azimuth Adj. °	Anchor Elevation ft	End Fitting Efficiency %
79.3854	EHS	A 7/16 (ECP - B 23000) C 7/16 (ECP - 23000) 7/16 (ECP - 23000)	2.080 2.080 2.080 0 23000.00 0	10% 10% 10%	23000.00 0 23000.00 0	0.399 0.399 0.399	248.042 259.327 254.788	240.000 240.000 240.000	0.000 0.000 0.000	9.000 -24.000 -12.000	100% 100% 100%
159.385	EHS	A 1/2 (ECP - B 23000) C 1/2 (ECP - 23000) 1/2 (ECP - 23000)	2.690 2.690 2.690 0 23000.00 0	10% 10% 10%	23000.00 0 23000.00 0	0.517 0.517 0.517	281.355 300.265 293.101	240.000 240.000 240.000	0.000 0.000 0.000	9.000 -24.000 -12.000	100% 100% 100%
222.523	EHS	A 7/16 (ECP - B 23000) C 7/16 (ECP - 23000) 7/16 (ECP - 23000)	2.080 2.080 2.080 0 23000.00 0	10% 10% 10%	23000.00 0 23000.00 0	0.399 0.399 0.399	319.554 342.453 333.931	240.000 240.000 240.000	0.000 0.000 0.000	9.000 -24.000 -12.000	100% 100% 100%
282.523	EHS	A 5/8 (ECP - B 23000) C 5/8 (ECP - 23000) 5/8 (ECP - 23000)	4.240 4.240 4.240 0 23000.00 0	10% 10% 10%	23000.00 0 23000.00 0	0.813 0.813 0.813	362.346 387.824 378.425	240.000 240.000 240.000	0.000 0.000 0.000	9.000 -24.000 -12.000	100% 100% 100%

Guy Data(cont'd)

Guy Elevation ft	Mount Type	Torque-Arm Spread ft	Torque-Arm Leg Angle	Torque-Arm Style	Torque-Arm Grade	Torque-Arm Type	Torque-Arm Size
79.3854	Corner						
159.385	Corner						
222.523	Torque Arm	6.833	0.000	Channel	A36 (36 ksi)	Channel	C10x15.3
282.523	Torque Arm	6.833	0.000	Channel	A36 (36 ksi)	Channel	C15x33.9

Guy Data (cont'd)

Guy Elevation ft	Diagonal Grade	Diagonal Type	Upper Diagonal Size	Lower Diagonal Size	Is Strap	Pull-Off Grade	Pull-Off Type	Pull-Off Size
79.385	A572-50 (50 ksi)	Solid Round			Yes	A36 (36 ksi)	Flat Bar	4 1/2x3/8
159.385	A572-50 (50 ksi)	Solid Round			Yes	A36 (36 ksi)	Flat Bar	4 1/2x3/8
222.523	A572-50 (50 ksi)	Solid Round			No	A36 (36 ksi)	Double Equal Angle	2L2x2x1/4x3/8
282.523	A572-50 (50 ksi)	Solid Round			No	A36 (36 ksi)	Double Equal Angle	2L2x2x1/4x3/8

Guy Data (cont'd)

Guy Elevation ft	Cable Weight A K	Cable Weight B K	Cable Weight C K	Cable Weight D K	Tower Intercept A ft	Tower Intercept B ft	Tower Intercept C ft	Tower Intercept D ft
79.3854	0.099	0.103	0.102		5.867 4.2 sec/pulse	6.393 4.4 sec/pulse	6.178 4.3 sec/pulse	
159.385	0.145	0.155	0.152		7.506 4.7 sec/pulse	8.522 5.0 sec/pulse	8.130 4.9 sec/pulse	
222.523	0.128	0.137	0.133		9.607 5.4 sec/pulse	10.999 5.7 sec/pulse	10.470 5.6 sec/pulse	
282.523	0.295	0.315	0.308		12.278 6.1 sec/pulse	14.022 6.5 sec/pulse	13.366 6.3 sec/pulse	

Guy Data (cont'd)

Guy Elevation ft	Calc K Single Angles	Calc K Solid Rounds	Torque Arm		Pull Off		Diagonal	
			K _x	K _y	K _x	K _y	K _x	K _y
79.3854	No	No			1	1	1	1
159.385	No	No			1	1	1	1
222.523	No	No	1	1	1	1	1	1
282.523	No	No	1	1	1	1	1	1

Guy Data (cont'd)

Guy Elevation ft	Torque-Arm				Pull Off				Diagonal			
	Bolt Size in	Number	Net Width Deduct in	U	Bolt Size in	Number	Net Width Deduct in	U	Bolt Size in	Number	Net Width Deduct in	U
79.3854	0.625 A325N	0	0.000	0.75	0.750 A325N	0	0.000	1	0.625 A325N	0	0.000	1
159.385	0.625 A325N	0	0.000	0.75	0.750 A325N	0	0.000	1	0.625 A325N	0	0.000	1
222.523	0.750 A325N	0	0.000	0.75	0.625 A325N	0	0.000	0.75	0.625 A325N	0	0.000	1
282.523	0.750 A325N	0	0.000	0.75	0.625 A325N	0	0.000	0.75	0.625 A325N	0	0.000	1

Guy Pressures

Guy Elevation ft	Guy Location	z ft	q _z psf	q _z Ice psf	Ice Thickness in
79.3854	A	44.193	19.096	2.436	0.875
	B	27.693	17.081	2.179	0.835
	C	33.693	17.672	2.254	0.852
159.385	A	84.193	22.958	2.928	0.933
	B	67.693	21.571	2.751	0.913
	C	73.693	22.100	2.819	0.921
222.523	A	115.762	25.144	3.207	0.964
	B	99.262	24.064	3.069	0.949
	C	105.262	24.471	3.121	0.955
282.523	A	145.762	26.856	3.425	0.986
	B	129.262	25.950	3.310	0.974
	C	135.262	26.288	3.353	0.979

Reference Material
Planning Board Meeting

Guy-Mast Forces (Excluding Wind) - No Ice

Guy Elevation ft	Guy Location	Chord Angle °	Guy Tension Top Bottom K	F _x K	F _y K	F _z K	M _x kip-ft	M _y kip-ft	M _z kip-ft
79.3854	A	16.473	2.108 2.080	0.000	0.643	-2.008	-1.269	0.000	0.000
	B	23.477	2.121 2.080	1.668	0.889	0.963	0.876	0.000	-1.518
	C	21.003	2.116 2.080	-1.696	0.803	0.979	0.792	0.000	1.371
159.385	A	32.285	Sum: 2.768 2.690	-0.028 0.000	2.335 1.530	-0.065 -2.306	0.399 -3.018	0.000 0.000	-0.146 0.000
	B	37.612	2.785 2.690	1.877	1.748	1.084	1.724	0.000	-2.986
	C	35.755	2.779 2.690	-1.921	1.673	1.109	1.650	0.000	2.859
222.523	A	41.891	Sum: 2.165 2.080	-0.044 -0.023	4.952 1.481	-0.113 -1.579	0.356 -2.921	0.000 5.441	-0.128 -5.060
	A	41.891	2.165 2.080	0.023	1.481	-1.579	-2.921	-5.441	5.060
	B	46.002	2.178 2.080	1.291	1.600	0.721	6.312	5.093	0.000
	B	46.002	2.178 2.080	1.270	1.600	0.758	-3.156	-5.093	-5.466
	C	44.572	2.173 2.080	-1.301	1.559	0.776	-3.075	5.217	5.327
	C	44.572	2.173	-1.322	1.559	0.738	6.151	-5.217	0.000

Guy Elevation	Guy Location	Chord Angle	Guy Tension Top Bottom	F_x	F_y	F_z	M_x	M_y	M_z
ft		°	K	K	K	K	kip-ft	kip-ft	kip-ft
282.523	A	48.966	2.080						
			Sum:	-0.062	9.280	-0.166	0.389	0.000	-0.140
			4.462	-0.041	3.429	-2.855	-6.764	9.835	-11.716
	A	48.966	4.240						
			4.462	0.041	3.429	-2.855	-6.764	-9.835	11.716
			4.240						
	B	52.166	4.489	2.336	3.604	1.304	14.220	9.217	0.000
			4.240						
			4.489	2.298	3.604	1.371	-7.110	-9.217	-12.315
	C	51.053	4.240						
			4.479	-2.352	3.544	1.403	-6.991	9.435	12.109
			4.240						
	C	51.053	4.479	-2.392	3.544	1.335	13.982	-9.435	0.000
			4.240						
			Sum:	-0.110	21.155	-0.296	0.573	0.000	-0.206

Guy-Mast Forces (Excluding Wind) - Ice

Guy Elevation	Guy Location	Chord Angle	Guy Tension Top Bottom	F_x	F_y	F_z	M_x	M_y	M_z
ft		°	K	K	K	K	kip-ft	kip-ft	kip-ft
79.3854	A	16.473	4.071	0.000	1.359	-3.837	-2.681	0.000	0.000
			3.944						
	B	23.477	4.009	3.110	1.782	1.796	1.757	0.000	-3.044
			3.833						
	C	21.003	4.036	-3.194	1.639	1.844	1.617	-0.000	2.800
159.385	A	32.285	3.877						
			Sum:	-0.084	4.780	-0.197	0.693	0.000	-0.243
	B	37.612	5.205	0.000	2.996	-4.257	-5.909	0.000	0.000
			4.882						
	C	35.755	5.192	3.424	3.365	1.977	3.319	0.000	-5.748
222.523	A	41.891	4.809						
			5.198	-3.520	3.241	2.032	3.196	-0.000	5.536
	A	41.891	4.836						
			Sum:	-0.096	9.601	-0.248	0.606	0.000	-0.212
	B	46.002	4.458	-0.045	3.157	-3.148	-6.227	10.844	-10.785
			4.021						
	B	46.002	4.458	0.045	3.157	-3.148	-6.227	-10.844	10.785
			4.021						
	C	44.572	3.964	2.547	3.371	1.422	13.299	10.048	0.000
			3.964	2.505	3.371	1.495	-6.650	-10.048	-11.517
282.523	C	44.572	4.459	-2.576	3.299	1.537	-6.509	10.334	11.273
			3.986						
	C	44.572	4.459	-2.619	3.299	1.463	13.017	-10.334	0.000
			3.986						
	A	48.966	Sum:	-0.144	19.654	-0.379	0.705	0.000	-0.244
			7.806	-0.070	6.102	-4.868	-12.036	16.771	-20.847
	A	48.966	7.054						
			7.806	0.070	6.102	-4.868	-12.036	-16.771	20.847
	B	52.166	7.054						
			7.827	3.961	6.378	2.212	25.163	15.626	0.000
282.523	B	52.166	6.995						
			7.827	3.896	6.378	2.324	-12.581	-15.626	-21.791
	C	51.053	6.995						
			7.820	-3.997	6.284	2.385	-12.396	16.032	21.471
	C	51.053	7.017						
	C	51.053	7.820	-4.064	6.284	2.269	24.792	-16.032	0.000
			7.017						

Guy Elevation	Guy Location	Chord Angle	Guy Tension Top Bottom	F_x	F_y	F_z	M_x	M_y	M_z
ft		°	K	K	K	K	kip-ft	kip-ft	kip-ft
			Sum:	-0.204	37.528	-0.547	0.905	0.000	-0.320

Guy-Mast Forces (Excluding Wind) - Service

Guy Elevation	Guy Location	Chord Angle	Guy Tension Top Bottom	F_x	F_y	F_z	M_x	M_y	M_z
ft		°	K	K	K	K	kip-ft	kip-ft	kip-ft
79.3854	A	16.473	2.108	0.000	0.643	-2.008	-1.269	0.000	0.000
	B	23.477	2.121	1.668	0.889	0.963	0.876	0.000	-1.518
	C	21.003	2.116	-1.696	0.803	0.979	0.792	0.000	1.371
			Sum:	-0.028	2.335	-0.065	0.399	0.000	-0.146
159.385	A	32.285	2.768	0.000	1.530	-2.306	-3.018	0.000	0.000
	B	37.612	2.785	1.877	1.748	1.084	1.724	0.000	-2.986
	C	35.755	2.779	-1.921	1.673	1.109	1.650	0.000	2.859
			Sum:	-0.044	4.952	-0.113	0.356	0.000	-0.128
222.523	A	41.891	2.165	-0.023	1.481	-1.579	-2.921	5.441	-5.060
	A	41.891	2.165	0.023	1.481	-1.579	-2.921	-5.441	5.060
	B	46.002	2.178	1.291	1.600	0.721	6.312	5.093	0.000
	B	46.002	2.178	1.270	1.600	0.758	-3.156	-5.093	-5.466
	C	44.572	2.173	-1.301	1.559	0.776	-3.075	5.217	5.327
	C	44.572	2.173	-1.322	1.559	0.738	6.151	-5.217	0.000
			Sum:	-0.062	9.280	-0.166	0.389	0.000	-0.140
282.523	A	48.966	4.462	-0.041	3.429	-2.855	-6.764	9.835	-11.716
	A	48.966	4.462	0.041	3.429	-2.855	-6.764	-9.835	11.716
	B	52.166	4.489	2.336	3.604	1.304	14.220	9.217	0.000
	B	52.166	4.489	2.298	3.604	1.371	-7.110	-9.217	-12.315
	C	51.053	4.479	-2.352	3.544	1.403	-6.991	9.435	12.109
	C	51.053	4.479	-2.392	3.544	1.335	13.982	-9.435	0.000
			Sum:	-0.110	21.155	-0.296	0.573	0.000	-0.206

Guy-Tensioning Information

Temperature At Time Of Tensioning																
Guy Elevation ft	H ft	V ft	0 F		20 F		40 F		60 F		80 F		100 F		120 F	
			Initial Tension K	Intercept ft	Initial Tension K	Intercept ft	Initial Tension K	Intercept ft	Initial Tension K	Intercept ft	Initial Tension K	Intercept ft	Initial Tension K	Intercept ft	Initial Tension K	Intercept ft
79.3854	A	238.03	2.923	4.18	2.631	4.64	2.349	5.20	2.080	5.87	1.828	6.67	1.600	7.62	1.399	8.70
	B	238.03	2.848	4.68	2.583	5.16	2.326	5.72	2.080	6.39	1.849	7.19	1.636	8.11	1.446	9.16

Temperature At Time Of Tensioning																	
Guy Elevation	H	V	0 F		20 F		40 F		60 F		80 F		100 F		120 F		
			Initial Tension	Intercept	Initial Tension	Intercept	Initial Tension	Intercept	Initial Tension	Intercept	Initial Tension	Intercept	Initial Tension	Intercept	Initial Tension	Intercept	
			ft	ft	ft	K	ft	K	ft	K	ft	K	ft	K	ft	K	ft
159.385	C	238.03	91.39	2.877	4.48	2.602	4.95	2.335	5.51	2.080	6.18	1.841	6.97	1.622	7.91	1.427	8.97
	A	238.03	150.39	3.530	5.74	3.241	6.24	2.960	6.83	2.690	7.51	2.434	8.29	2.194	9.18	1.974	10.18
	B	238.03	183.39	3.424	6.72	3.172	7.24	2.927	7.84	2.690	8.52	2.464	9.29	2.250	10.16	2.051	11.12
	C	238.03	171.39	3.462	6.34	3.196	6.86	2.939	7.45	2.690	8.13	2.453	8.90	2.230	9.78	2.023	10.76
222.523	A	238.05	213.52	2.579	7.78	2.408	8.32	2.241	8.93	2.080	9.61	1.921	10.39	1.773	11.23	1.634	12.17
	B	238.05	246.52	2.514	9.13	2.366	9.70	2.221	10.31	2.080	11.00	1.944	11.75	1.814	12.58	1.690	13.48
	C	238.05	234.52	2.537	8.62	2.381	9.17	2.228	9.79	2.080	10.47	1.937	11.23	1.801	12.06	1.671	12.97
282.523	A	238.05	273.52	5.026	10.39	4.758	10.97	4.496	11.59	4.240	12.28	3.992	13.02	3.752	13.83	3.522	14.71
	B	238.05	306.52	4.924	12.12	4.691	12.70	4.463	13.34	4.240	14.02	4.023	14.76	3.812	15.55	3.608	16.41
	C	238.05	294.52	4.959	11.47	4.714	12.05	4.474	12.68	4.240	13.37	4.012	14.11	3.791	14.91	3.578	15.77

Feed Line/Linear Appurtenances - Entered As Round Or Flat

Description	Face or Leg	Allow Shield	Exclude From Torque Calculation	Component Type	Placement ft	Face Offset in	Lateral Offset (Frac FW)	#	# Per Row	Clear Spacin g in	Width or Diameter in	Perimeter r in	Weight plf
CL-0610-U	A	No	No	Af (CaAa)	300.000 - 8.000	0.000	0	1	1	3.000	3.000		8.400
Feedline Ladder (Af)	A	No	No	Af (CaAa)	300.000 - 8.000	0.000	0	1	1	3.000	3.000		8.400
Feedline Ladder (Af)	B	No	No	Af (CaAa)	300.000 - 8.000	0.000	0	1	1	3.000	3.000		8.400
Feedline Ladder (Af)	C	No	No	Af (CaAa)	300.000 - 8.000	-0.100	0	1	1	3.000	3.000		8.400
Safety Line 3/8 ***	A	No	No	Ar (CaAa)	300.000 - 8.000	0.000	0.5	1	1	0.375	0.375		0.220
LDF4- 50A(1/2)	A	No	No	Ar (CaAa)	273.000 - 0.000	2.500	-0.29	1	1	0.630	0.630		0.150
HB158- 21U6S24- xxM_TMO(1- 5/8) *	A	No	No	Ar (CaAa)	273.000 - 0.000	0.000	-0.35	4	3	0.500	1.996		2.500
RFFT-24SM- 001- 100M(3/8) WR- VG86ST- BRD(3/4) *	A	No	No	Ar (CaAa)	297.000 - 0.000	2.500	0	2	2	0.400	0.400		0.091
HB158-1- 08U8- S8F18(1- 5/8") ***	A	No	No	Ar (CaAa)	216.000 - 8.000	0.000	0.3	2	2	1.000	1.980		1.700
E60(ELLIPTI CAL)	B	No	No	Ar (CaAa)	290.000 - 195.000	0.000	-0.2	1	1	0.500	2.200		0.680
E60(ELLIPTI CAL)	B	No	No	Ar (CaAa)	195.000 - 96.000	0.000	-0.2	2	2	0.500	2.200		0.680
EP65(ELLIP TICAL)	B	No	No	Ar (CaAa)	96.000 - 0.000	0.000	-0.2	3	3	0.500	2.000		0.670
LDF5- 50A(7/8)	B	No	No	Ar (CaAa)	300.000 - 245.000	0.000	0.2	1	1	0.500	1.090		0.330
LDF5- 50A(7/8)	B	No	No	Ar (CaAa)	245.000 - 153.000	0.000	0.2	2	2	0.500	1.090		0.330
LDF5- 50A(7/8)	B	No	No	Ar (CaAa)	153.000 - 148.000	0.000	0.2	3	3	0.500	1.030		0.330
LDF5- 50A(7/8)	B	No	No	Ar (CaAa)	148.000 - 116.000	0.000	0.2	4	4	0.500	1.090		0.330
LDF5- 50A(7/8)	B	No	No	Ar (CaAa)	116.000 - 0.000	0.000	0.2	5	5	0.500	1.090		0.330
LDF4- 50A(1/2)	B	No	No	Ar (CaAa)	300.000 - 142.000	0.000	0	1	1	0.500	0.630		0.150
LDF4-	B	No	No	Ar (CaAa)	142.000 - 0.000	0.000	0	1	1	0.500	0.630		0.150

Description	Face or Leg	Allow Shield	Exclude From Torque Calculation	Component Type	Placement ft	Face Offset in	Lateral Offset (Frac FW)	#	# Per Row	Clear Spacing in	Width or Diameter in	Perimeter in	Weight plf
50A(1/2) LDF4- 50A(1/2) LDF4- 50A(1/2) LDF4- 50A(1/2) LDF4- 50A(1/2) LDF4- 50A(1/2) ***	B	No	No	Ar (CaAa)	135.000 135.000 - 93.000 93.000 - 82.000 82.000 - 78.000 78.000 - 70.000 70.000 - 0.000	0.000	0	2	2	0.500	0.630		0.150
LDF5- 50A(7/8) LDF5- 50A(7/8) LDF5- 50A(7/8) LDF5- 50A(7/8) LDF5- 50A(7/8) LDF5- 50A(7/8) LDF5- 50A(7/8) LDF5- 50A(7/8) LDF5- 50A(7/8) LDF5- 50A(7/8) LDF4- 50A(1/2) LDF4- 50A(1/2) ***** *** ** *	C	No	No	Ar (CaAa)	243.000 - 225.000 225.000 - 196.000 196.000 - 134.000 134.000 - 131.000 131.000 - 112.000 112.000 - 109.000 109.000 - 103.000 103.000 - 0.000 74.000 - 0.000 168.000 - 163.000 163.000 - 0.000	0.000	-0.12	1	1	0.500	1.030		0.330
	C	No	No	Ar (CaAa)	225.000 - 196.000 196.000 - 134.000 134.000 - 131.000 131.000 - 112.000 112.000 - 109.000 109.000 - 103.000 103.000 - 0.000 74.000 - 0.000 168.000 - 163.000 163.000 - 0.000	0.000	-0.12	2	2	0.500	1.090		0.330
	C	No	No	Ar (CaAa)	196.000 - 134.000 134.000 - 131.000 131.000 - 112.000 112.000 - 109.000 109.000 - 103.000 103.000 - 0.000 74.000 - 0.000 168.000 - 163.000 163.000 - 0.000	0.000	-0.12	3	3	0.500	1.090		0.330
	C	No	No	Ar (CaAa)	134.000 - 131.000 131.000 - 112.000 112.000 - 109.000 109.000 - 103.000 103.000 - 0.000 74.000 - 0.000 168.000 - 163.000 163.000 - 0.000	0.000	-0.12	4	4	0.500	1.090		0.330
	C	No	No	Ar (CaAa)	131.000 - 112.000 112.000 - 109.000 109.000 - 103.000 103.000 - 0.000 74.000 - 0.000 168.000 - 163.000 163.000 - 0.000	0.000	-0.12	5	5	0.500	1.090		0.330
	C	No	No	Ar (CaAa)	112.000 - 109.000 109.000 - 103.000 103.000 - 0.000 74.000 - 0.000 168.000 - 163.000 163.000 - 0.000	0.000	-0.12	6	5	0.500	1.090		0.330
	C	No	No	Ar (CaAa)	109.000 - 103.000 103.000 - 0.000 74.000 - 0.000 168.000 - 163.000 163.000 - 0.000	0.000	-0.12	7	5	0.500	1.090		0.330
	C	No	No	Ar (CaAa)	103.000 - 0.000 74.000 - 0.000 168.000 - 163.000 163.000 - 0.000	0.000	-0.12	8	5	0.500	1.090		0.330
	C	No	No	Ar (CaAa)	74.000 - 0.000 168.000 - 163.000 163.000 - 0.000	0.000	0.2	1	1	1.090	1.090		0.330
	C	No	No	Ar (CaAa)	168.000 - 163.000 163.000 - 0.000	0.000	0	1	1	0.500	0.630		0.150
	C	No	No	Ar (CaAa)	163.000 - 0.000	0.000	0	2	2	0.500	0.630		0.150

Feed Line/Linear Appurtenances - Entered As Area

Description	Face or Leg	Allow Shield	Exclude From Torque Calculation	Component Type	Placement ft	Total Number	C _A A _A ft ² /ft	Weight plf
***** *** ** *								

Feed Line/Linear Appurtenances Section Areas

Tower Section	Tower Elevation ft	Face	A _R ft ²	A _F ft ²	C _A A _A In Face ft ²	C _A A _A Out Face ft ²	Weight K
T1	300.000-280.000	A	0.000	0.000	34.273	0.000	0.433
		B	0.000	0.000	15.640	0.000	0.184
		C	0.000	0.000	10.000	0.000	0.168

Tower Section n	Tower Elevation ft	Face	A _R ft ²	A _F ft ²	C _A A _A In Face ft ²	C _A A _A Out Face ft ²	Weight K
T2	280.000-260.000	A	0.000	0.000	47.858	0.000	0.581
		B	0.000	0.000	17.840	0.000	0.191
		C	0.000	0.000	10.000	0.000	0.168
T3	260.000-240.000	A	0.000	0.000	53.888	0.000	0.652
		B	0.000	0.000	18.385	0.000	0.193
		C	0.000	0.000	10.309	0.000	0.169
T4	240.000-220.000	A	0.000	0.000	53.888	0.000	0.652
		B	0.000	0.000	20.020	0.000	0.198
		C	0.000	0.000	12.635	0.000	0.176
T5	220.000-200.000	A	0.000	0.000	60.224	0.000	0.707
		B	0.000	0.000	20.020	0.000	0.198
		C	0.000	0.000	14.360	0.000	0.181
T6	200.000-180.000	A	0.000	0.000	61.808	0.000	0.720
		B	0.000	0.000	23.320	0.000	0.208
		C	0.000	0.000	16.104	0.000	0.186
T7	180.000-160.000	A	0.000	0.000	61.808	0.000	0.720
		B	0.000	0.000	24.420	0.000	0.211
		C	0.000	0.000	17.233	0.000	0.189
T8	160.000-140.000	A	0.000	0.000	61.808	0.000	0.720
		B	0.000	0.000	26.619	0.000	0.218
		C	0.000	0.000	19.060	0.000	0.194
T9	140.000-120.000	A	0.000	0.000	61.808	0.000	0.720
		B	0.000	0.000	29.725	0.000	0.227
		C	0.000	0.000	21.785	0.000	0.202
T10	120.000-100.000	A	0.000	0.000	61.808	0.000	0.720
		B	0.000	0.000	31.784	0.000	0.233
		C	0.000	0.000	26.036	0.000	0.215
T11	100.000-80.000	A	0.000	0.000	61.808	0.000	0.720
		B	0.000	0.000	36.544	0.000	0.249
		C	0.000	0.000	29.960	0.000	0.227
T12	80.000-60.000	A	0.000	0.000	61.808	0.000	0.720
		B	0.000	0.000	40.964	0.000	0.260
		C	0.000	0.000	31.486	0.000	0.231
T13	60.000-40.000	A	0.000	0.000	61.808	0.000	0.720
		B	0.000	0.000	41.720	0.000	0.262
		C	0.000	0.000	32.140	0.000	0.233
T14	40.000-20.000	A	0.000	0.000	61.808	0.000	0.720
		B	0.000	0.000	41.720	0.000	0.262
		C	0.000	0.000	32.140	0.000	0.233
T15	20.000-4.818	A	0.000	0.000	42.358	0.000	0.482
		B	0.000	0.000	30.079	0.000	0.172
		C	0.000	0.000	22.807	0.000	0.150
T16	4.818-0.000	A	0.000	0.000	7.982	0.000	0.075
		B	0.000	0.000	7.641	0.000	0.023
		C	0.000	0.000	5.333	0.000	0.016

Feed Line/Linear Appurtenances Section Areas - With Ice

Tower Section n	Tower Elevation ft	Face or Leg	Ice Thickness in	A _R ft ²	A _F ft ²	C _A A _A In Face ft ²	C _A A _A Out Face ft ²	Weight K
T1	300.000-280.000	A	1.056	0.000	0.000	61.630	0.000	0.946
		B		0.000	0.000	30.429	0.000	0.457
		C		0.000	0.000	14.225	0.000	0.299
T2	280.000-260.000	A	1.049	0.000	0.000	88.198	0.000	1.309
		B		0.000	0.000	34.621	0.000	0.503
		C		0.000	0.000	14.195	0.000	0.298
T3	260.000-240.000	A	1.041	0.000	0.000	99.633	0.000	1.471
		B		0.000	0.000	36.483	0.000	0.509
		C		0.000	0.000	15.097	0.000	0.306
T4	240.000-220.000	A	1.032	0.000	0.000	99.315	0.000	1.463
		B		0.000	0.000	42.289	0.000	0.534
		C		0.000	0.000	22.331	0.000	0.364
T5	220.000-200.000	A	1.023	0.000	0.000	115.132	0.000	1.625
		B		0.000	0.000	42.112	0.000	0.530
		C		0.000	0.000	28.269	0.000	0.392

Tower Section n	Tower Elevation ft	Face or Leg	Ice Thickness in	A_R ft ²	A_F ft ²	$C_A A_A$ In Face ft ²	$C_A A_A$ Out Face ft ²	Weight K
T6	200.000-180.000	A	1.013	0.000	0.000	118.728	0.000	1.657
		B		0.000	0.000	50.792	0.000	0.580
		C		0.000	0.000	30.920	0.000	0.419
T7	180.000-160.000	A	1.001	0.000	0.000	118.240	0.000	1.646
		B		0.000	0.000	53.505	0.000	0.594
		C		0.000	0.000	34.493	0.000	0.445
T8	160.000-140.000	A	0.989	0.000	0.000	117.698	0.000	1.633
		B		0.000	0.000	56.820	0.000	0.626
		C		0.000	0.000	42.751	0.000	0.486
T9	140.000-120.000	A	0.975	0.000	0.000	117.087	0.000	1.619
		B		0.000	0.000	64.635	0.000	0.673
		C		0.000	0.000	47.115	0.000	0.527
T10	120.000-100.000	A	0.959	0.000	0.000	116.384	0.000	1.603
		B		0.000	0.000	68.777	0.000	0.699
		C		0.000	0.000	50.510	0.000	0.580
T11	100.000-80.000	A	0.940	0.000	0.000	115.555	0.000	1.584
		B		0.000	0.000	76.120	0.000	0.771
		C		0.000	0.000	50.770	0.000	0.611
T12	80.000-60.000	A	0.916	0.000	0.000	114.541	0.000	1.561
		B		0.000	0.000	84.353	0.000	0.835
		C		0.000	0.000	54.451	0.000	0.638
T13	60.000-40.000	A	0.886	0.000	0.000	113.222	0.000	1.531
		B		0.000	0.000	85.284	0.000	0.829
		C		0.000	0.000	55.549	0.000	0.638
T14	40.000-20.000	A	0.842	0.000	0.000	111.305	0.000	1.489
		B		0.000	0.000	84.274	0.000	0.800
		C		0.000	0.000	54.595	0.000	0.617
T15	20.000-4.818	A	0.771	0.000	0.000	74.434	0.000	0.966
		B		0.000	0.000	60.659	0.000	0.532
		C		0.000	0.000	38.196	0.000	0.403
T16	4.818-0.000	A	0.654	0.000	0.000	13.698	0.000	0.157
		B		0.000	0.000	16.233	0.000	0.107
		C		0.000	0.000	9.137	0.000	0.070

Feed Line Center of Pressure

Section	Elevation ft	CP_x in	CP_z in	CP_x Ice in	CP_z Ice in
T1	300.000-280.000	-1.381	-2.368	-1.033	-2.967
T2	280.000-260.000	-3.111	-1.899	-2.619	-2.588
T3	260.000-240.000	-3.821	-1.445	-3.261	-2.133
T4	240.000-220.000	-3.457	-1.189	-2.800	-1.674
T5	220.000-200.000	-3.358	-1.969	-2.740	-2.482
T6	200.000-180.000	-3.061	-2.477	-2.520	-2.955
T7	180.000-160.000	-2.952	-2.511	-2.420	-2.886
T8	160.000-140.000	-2.661	-2.267	-2.224	-2.513
T9	140.000-120.000	-2.367	-2.307	-1.958	-2.556
T10	120.000-100.000	-1.997	-1.991	-1.785	-2.363
T11	100.000-80.000	-1.633	-2.062	-1.692	-2.427
T12	80.000-60.000	-1.462	-2.014	-1.653	-2.277
T13	60.000-40.000	-1.504	-2.022	-1.707	-2.238
T14	40.000-20.000	-1.504	-2.022	-1.699	-2.247
T15	20.000-4.818	-1.398	-1.796	-1.594	-1.979
T16	4.818-0.000	-0.516	-1.258	-0.520	-0.925

Reference Material

Planning Board Meeting

Shielding Factor Ka

Tower Section	Feed Line Record No.	Description	Feed Line Segment Elev.	K _a No Ice	K _a Ice
T1	1	CL-0610-U	280.00 - 300.00	0.6000	0.6000
T1	2	Feedline Ladder (Af)	280.00 - 300.00	0.6000	0.6000
T1	3	Feedline Ladder (Af)	280.00 - 300.00	0.6000	0.6000
T1	4	Feedline Ladder (Af)	280.00 - 300.00	0.6000	0.6000
T1	5	Safety Line 3/8	280.00 - 300.00	0.6000	0.6000
T1	10	RFFT-24SM-001-100M(3/8)	280.00 - 297.00	0.6000	0.6000
T1	11	WR-VG86ST-BRD(3/4)	280.00 - 297.00	0.6000	0.6000
T1	15	E60(ELLIPTICAL)	280.00 - 290.00	0.6000	0.6000
T1	18	LDF5-50A(7/8)	280.00 - 300.00	0.6000	0.6000
T1	23	LDF4-50A(1/2)	280.00 - 300.00	0.6000	0.6000
T2	1	CL-0610-U	260.00 - 280.00	0.6000	0.6000
T2	2	Feedline Ladder (Af)	260.00 - 280.00	0.6000	0.6000
T2	3	Feedline Ladder (Af)	260.00 - 280.00	0.6000	0.6000
T2	4	Feedline Ladder (Af)	260.00 - 280.00	0.6000	0.6000
T2	5	Safety Line 3/8	260.00 - 280.00	0.6000	0.6000
T2	7	LDF4-50A(1/2)	260.00 - 273.00	0.6000	0.6000
T2	8	HB158-21U6S24-xxM_TMO(1-5/8)	260.00 - 273.00	0.6000	0.6000
T2	10	RFFT-24SM-001-100M(3/8)	260.00 - 280.00	0.6000	0.6000
T2	11	WR-VG86ST-BRD(3/4)	260.00 - 280.00	0.6000	0.6000
T2	15	E60(ELLIPTICAL)	260.00 - 280.00	0.6000	0.6000
T2	18	LDF5-50A(7/8)	260.00 - 280.00	0.6000	0.6000
T2	23	LDF4-50A(1/2)	260.00 - 280.00	0.6000	0.6000
T3	1	CL-0610-U	240.00 - 260.00	0.6000	0.6000
T3	2	Feedline Ladder (Af)	240.00 - 260.00	0.6000	0.6000
T3	3	Feedline Ladder (Af)	240.00 - 260.00	0.6000	0.6000
T3	4	Feedline Ladder (Af)	240.00 - 260.00	0.6000	0.6000
T3	5	Safety Line 3/8	240.00 - 260.00	0.6000	0.6000
T3	7	LDF4-50A(1/2)	240.00 - 260.00	0.6000	0.6000
T3	8	HB158-21U6S24-xxM_TMO(1-5/8)	240.00 - 260.00	0.6000	0.6000
T3	10	RFFT-24SM-001-100M(3/8)	240.00 - 260.00	0.6000	0.6000
T3	11	WR-VG86ST-BRD(3/4)	240.00 - 260.00	0.6000	0.6000
T3	15	E60(ELLIPTICAL)	240.00 - 260.00	0.6000	0.6000
T3	18	LDF5-50A(7/8)	245.00 - 260.00	0.6000	0.6000
T3	19	LDF5-50A(7/8)	240.00 - 245.00	0.6000	0.6000
T3	23	LDF4-50A(1/2)	240.00 - 245.00	0.6000	0.6000

Reference Material

Planning Board Meeting

Tower Section	Feed Line Record No.	Description	Feed Line Segment Elev.	K _s No Ice	K _s Ice
			260.00		
T3	31	LDF5-50A(7/8)	240.00 -	0.6000	0.6000
			243.00		
T4	1	CL-0610-U	220.00 -	0.6000	0.6000
			240.00		
T4	2	Feedline Ladder (Af)	220.00 -	0.6000	0.6000
			240.00		
T4	3	Feedline Ladder (Af)	220.00 -	0.6000	0.6000
			240.00		
T4	4	Feedline Ladder (Af)	220.00 -	0.6000	0.6000
			240.00		
T4	5	Safety Line 3/8	220.00 -	0.6000	0.6000
			240.00		
T4	7	LDF4-50A(1/2)	220.00 -	0.6000	0.6000
			240.00		
T4	8	HB158-21U6S24-xxM_TMO(1-5/8)	220.00 -	0.6000	0.6000
			240.00		
T4	10	RFFT-24SM-001-100M(3/8)	220.00 -	0.6000	0.6000
			240.00		
T4	11	WR-VG86ST-BRD(3/4)	220.00 -	0.6000	0.6000
			240.00		
T4	15	E60(ELLIPTICAL)	220.00 -	0.6000	0.6000
			240.00		
T4	19	LDF5-50A(7/8)	220.00 -	0.6000	0.6000
			240.00		
T4	23	LDF4-50A(1/2)	220.00 -	0.6000	0.6000
			240.00		
T4	31	LDF5-50A(7/8)	225.00 -	0.6000	0.6000
			240.00		
T4	32	LDF5-50A(7/8)	220.00 -	0.6000	0.6000
			225.00		
T5	1	CL-0610-U	200.00 -	0.6000	0.6000
			220.00		
T5	2	Feedline Ladder (Af)	200.00 -	0.6000	0.6000
			220.00		
T5	3	Feedline Ladder (Af)	200.00 -	0.6000	0.6000
			220.00		
T5	4	Feedline Ladder (Af)	200.00 -	0.6000	0.6000
			220.00		
T5	5	Safety Line 3/8	200.00 -	0.6000	0.6000
			220.00		
T5	7	LDF4-50A(1/2)	200.00 -	0.6000	0.6000
			220.00		
T5	8	HB158-21U6S24-xxM_TMO(1-5/8)	200.00 -	0.6000	0.6000
			220.00		
T5	10	RFFT-24SM-001-100M(3/8)	200.00 -	0.6000	0.6000
			220.00		
T5	11	WR-VG86ST-BRD(3/4)	200.00 -	0.6000	0.6000
			220.00		
T5	13	HB158-1-08U8-S8F18(1-5/8")	200.00 -	0.6000	0.6000
			216.00		
T5	15	E60(ELLIPTICAL)	200.00 -	0.6000	0.6000
			220.00		
T5	19	LDF5-50A(7/8)	200.00 -	0.6000	0.6000
			220.00		
T5	23	LDF4-50A(1/2)	200.00 -	0.6000	0.6000
			220.00		
T5	32	LDF5-50A(7/8)	200.00 -	0.6000	0.6000
			220.00		
T6	1	CL-0610-U	180.00 -	0.6000	0.6000
			200.00		
T6	2	Feedline Ladder (Af)	180.00 -	0.6000	0.6000
			200.00		
T6	3	Feedline Ladder (Af)	180.00 -	0.6000	0.6000
			200.00		
T6	4	Feedline Ladder (Af)	180.00 -	0.6000	0.6000
			200.00		
T6	5	Safety Line 3/8	180.00 -	0.6000	0.6000
			200.00		

Tower Section	Feed Line Record No.	Description	Feed Line Segment Elev.	K _a No Ice	K _a Ice
T6	7	LDF4-50A(1/2)	180.00 - 200.00	0.6000	0.6000
T6	8	HB158-21U6S24- xxM_TMO(1-5/8)	180.00 - 200.00	0.6000	0.6000
T6	10	RFFT-24SM-001- 100M(3/8)	180.00 - 200.00	0.6000	0.6000
T6	11	WR-VG86ST-BRD(3/4)	180.00 - 200.00	0.6000	0.6000
T6	13	HB158-1-08U8-S8F18(1- 5/8")	180.00 - 200.00	0.6000	0.6000
T6	15	E60(ELLIPTICAL)	195.00 - 200.00	0.6000	0.6000
T6	16	E60(ELLIPTICAL)	180.00 - 195.00	0.6000	0.6000
T6	19	LDF5-50A(7/8)	180.00 - 200.00	0.6000	0.6000
T6	23	LDF4-50A(1/2)	180.00 - 200.00	0.6000	0.6000
T6	32	LDF5-50A(7/8)	196.00 - 200.00	0.6000	0.6000
T6	33	LDF5-50A(7/8)	180.00 - 196.00	0.6000	0.6000
T7	1	CL-0610-U	160.00 - 180.00	0.6000	0.6000
T7	2	Feedline Ladder (Af)	160.00 - 180.00	0.6000	0.6000
T7	3	Feedline Ladder (Af)	160.00 - 180.00	0.6000	0.6000
T7	4	Feedline Ladder (Af)	160.00 - 180.00	0.6000	0.6000
T7	5	Safety Line 3/8	160.00 - 180.00	0.6000	0.6000
T7	7	LDF4-50A(1/2)	160.00 - 180.00	0.6000	0.6000
T7	8	HB158-21U6S24- xxM_TMO(1-5/8)	160.00 - 180.00	0.6000	0.6000
T7	10	RFFT-24SM-001- 100M(3/8)	160.00 - 180.00	0.6000	0.6000
T7	11	WR-VG86ST-BRD(3/4)	160.00 - 180.00	0.6000	0.6000
T7	13	HB158-1-08U8-S8F18(1- 5/8")	160.00 - 180.00	0.6000	0.6000
T7	16	E60(ELLIPTICAL)	160.00 - 180.00	0.6000	0.6000
T7	19	LDF5-50A(7/8)	160.00 - 180.00	0.6000	0.6000
T7	23	LDF4-50A(1/2)	160.00 - 180.00	0.6000	0.6000
T7	33	LDF5-50A(7/8)	160.00 - 180.00	0.6000	0.6000
T7	40	LDF4-50A(1/2)	163.00 - 168.00	0.6000	0.6000
T7	41	LDF4-50A(1/2)	160.00 - 163.00	0.6000	0.6000
T8	1	CL-0610-U	140.00 - 160.00	0.6000	0.6000
T8	2	Feedline Ladder (Af)	140.00 - 160.00	0.6000	0.6000
T8	3	Feedline Ladder (Af)	140.00 - 160.00	0.6000	0.6000
T8	4	Feedline Ladder (Af)	140.00 - 160.00	0.6000	0.6000
T8	5	Safety Line 3/8	140.00 - 160.00	0.6000	0.6000
T8	7	LDF4-50A(1/2)	140.00 - 160.00	0.6000	0.6000
T8	8	HB158-21U6S24- xxM_TMO(1-5/8)	140.00 - 160.00	0.6000	0.6000
T8	10	RFFT-24SM-001-	140.00 -	0.6000	0.6000

Tower Section	Feed Line Record No.	Description	Feed Line Segment Elev	K _a No Ice	K _a Ice
T8	11	100M(3/8) WR-VG86ST-BRD(3/4)	160.00 140.00 -	0.6000	0.6000
T8	13	HB158-1-08U8-S8F18(1-5/8")	160.00 140.00 -	0.6000	0.6000
T8	16	E60(ELLIPTICAL)	160.00 140.00 -	0.6000	0.6000
T8	19	LDF5-50A(7/8)	160.00 153.00 -	0.6000	0.6000
T8	20	LDF5-50A(7/8)	148.00 - 153.00	0.6000	0.6000
T8	21	LDF5-50A(7/8)	140.00 - 148.00	0.6000	0.6000
T8	23	LDF4-50A(1/2)	142.00 - 160.00	0.6000	0.6000
T8	24	LDF4-50A(1/2)	140.00 - 142.00	0.6000	0.6000
T8	33	LDF5-50A(7/8)	140.00 - 160.00	0.6000	0.6000
T8	41	LDF4-50A(1/2)	140.00 - 160.00	0.6000	0.6000
T9	1	CL-0610-U	120.00 - 140.00	0.6000	0.6000
T9	2	Feedline Ladder (Af)	120.00 - 140.00	0.6000	0.6000
T9	3	Feedline Ladder (Af)	120.00 - 140.00	0.6000	0.6000
T9	4	Feedline Ladder (Af)	120.00 - 140.00	0.6000	0.6000
T9	5	Safety Line 3/8	120.00 - 140.00	0.6000	0.6000
T9	7	LDF4-50A(1/2)	120.00 - 140.00	0.6000	0.6000
T9	8	HB158-21U6S24-xxM_TMO(1-5/8)	120.00 - 140.00	0.6000	0.6000
T9	10	RFFT-24SM-001-100M(3/8)	120.00 - 140.00	0.6000	0.6000
T9	11	WR-VG86ST-BRD(3/4)	120.00 - 140.00	0.6000	0.6000
T9	13	HB158-1-08U8-S8F18(1-5/8")	120.00 - 140.00	0.6000	0.6000
T9	16	E60(ELLIPTICAL)	120.00 - 140.00	0.6000	0.6000
T9	21	LDF5-50A(7/8)	120.00 - 140.00	0.6000	0.6000
T9	24	LDF4-50A(1/2)	135.00 - 140.00	0.6000	0.6000
T9	25	LDF4-50A(1/2)	120.00 - 135.00	0.6000	0.6000
T9	33	LDF5-50A(7/8)	134.00 - 140.00	0.6000	0.6000
T9	34	LDF5-50A(7/8)	131.00 - 134.00	0.6000	0.6000
T9	35	LDF5-50A(7/8)	120.00 - 131.00	0.6000	0.6000
T9	41	LDF4-50A(1/2)	120.00 - 140.00	0.6000	0.6000
T10	1	CL-0610-U	100.00 - 120.00	0.6000	0.6000
T10	2	Feedline Ladder (Af)	100.00 - 120.00	0.6000	0.6000
T10	3	Feedline Ladder (Af)	100.00 - 120.00	0.6000	0.6000
T10	4	Feedline Ladder (Af)	100.00 - 120.00	0.6000	0.6000
T10	5	Safety Line 3/8	100.00 - 120.00	0.6000	0.6000
T10	7	LDF4-50A(1/2)	100.00 - 120.00	0.6000	0.6000

Tower Section	Feed Line Record No.	Description	Feed Line Segment Elev.	K _a No Ice	K _a Ice
T10	8	HB158-21U6S24-xxM_TMO(1-5/8)	100.00 - 120.00	0.6000	0.6000
T10	10	RFFT-24SM-001-100M(3/8)	100.00 - 120.00	0.6000	0.6000
T10	11	WR-VG86ST-BRD(3/4)	100.00 - 120.00	0.6000	0.6000
T10	13	HB158-1-08U8-S8F18(1-5/8")	100.00 - 120.00	0.6000	0.6000
T10	16	E60(ELLIPTICAL)	100.00 - 120.00	0.6000	0.6000
T10	21	LDF5-50A(7/8)	116.00 - 120.00	0.6000	0.6000
T10	22	LDF5-50A(7/8)	100.00 - 116.00	0.6000	0.6000
T10	25	LDF4-50A(1/2)	100.00 - 120.00	0.6000	0.6000
T10	35	LDF5-50A(7/8)	112.00 - 120.00	0.6000	0.6000
T10	36	LDF5-50A(7/8)	109.00 - 112.00	0.6000	0.6000
T10	37	LDF5-50A(7/8)	103.00 - 109.00	0.6000	0.6000
T10	38	LDF5-50A(7/8)	100.00 - 103.00	0.6000	0.6000
T10	41	LDF4-50A(1/2)	100.00 - 120.00	0.6000	0.6000
T11	1	CL-0610-U	80.00 - 100.00	0.6000	0.6000
T11	2	Feedline Ladder (Af)	80.00 - 100.00	0.6000	0.6000
T11	3	Feedline Ladder (Af)	80.00 - 100.00	0.6000	0.6000
T11	4	Feedline Ladder (Af)	80.00 - 100.00	0.6000	0.6000
T11	5	Safety Line 3/8	80.00 - 100.00	0.6000	0.6000
T11	7	LDF4-50A(1/2)	80.00 - 100.00	0.6000	0.6000
T11	8	HB158-21U6S24-xxM_TMO(1-5/8)	80.00 - 100.00	0.6000	0.6000
T11	10	RFFT-24SM-001-100M(3/8)	80.00 - 100.00	0.6000	0.6000
T11	11	WR-VG86ST-BRD(3/4)	80.00 - 100.00	0.6000	0.6000
T11	13	HB158-1-08U8-S8F18(1-5/8")	80.00 - 100.00	0.6000	0.6000
T11	16	E60(ELLIPTICAL)	96.00 - 100.00	0.6000	0.6000
T11	17	EP65(ELLIPTICAL)	80.00 - 96.00	0.6000	0.6000
T11	22	LDF5-50A(7/8)	80.00 - 100.00	0.6000	0.6000
T11	25	LDF4-50A(1/2)	93.00 - 100.00	0.6000	0.6000
T11	26	LDF4-50A(1/2)	82.00 - 93.00	0.6000	0.6000
T11	27	LDF4-50A(1/2)	80.00 - 82.00	0.6000	0.6000
T11	38	LDF5-50A(7/8)	80.00 - 100.00	0.6000	0.6000
T11	41	LDF4-50A(1/2)	80.00 - 100.00	0.6000	0.6000
T12	1	CL-0610-U	60.00 - 80.00	0.6000	0.6000
T12	2	Feedline Ladder (Af)	60.00 - 80.00	0.6000	0.6000
T12	3	Feedline Ladder (Af)	60.00 - 80.00	0.6000	0.6000
T12	4	Feedline Ladder (Af)	60.00 -	0.6000	0.6000

Tower Section	Feed Line Record No.	Description	Feed Line Segment Elev.	K _a No Ice	K _a Ice
T12	5	Safety Line 3/8	80.00 60.00 -	0.6000	0.6000
T12	7	LDF4-50A(1/2)	80.00 60.00 -	0.6000	0.6000
T12	8	HB158-21U6S24-xxM_TMO(1-5/8)	80.00 60.00 -	0.6000	0.6000
T12	10	RFFT-24SM-001-100M(3/8)	80.00 60.00 -	0.6000	0.6000
T12	11	WR-VG86ST-BRD(3/4)	80.00 60.00 -	0.6000	0.6000
T12	13	HB158-1-08U8-S8F18(1-5/8")	80.00 60.00 -	0.6000	0.6000
T12	17	EP65(ELLIPTICAL)	80.00 60.00 -	0.6000	0.6000
T12	22	LDF5-50A(7/8)	80.00 60.00 -	0.6000	0.6000
T12	27	LDF4-50A(1/2)	80.00 78.00 -	0.6000	0.6000
T12	28	LDF4-50A(1/2)	80.00 70.00 -	0.6000	0.6000
T12	29	LDF4-50A(1/2)	78.00 60.00 -	0.6000	0.6000
T12	38	LDF5-50A(7/8)	70.00 60.00 -	0.6000	0.6000
T12	39	LDF5-50A(7/8)	80.00 60.00 -	0.6000	0.6000
T12	41	LDF4-50A(1/2)	74.00 60.00 -	0.6000	0.6000
T13	1	CL-0610-U	80.00 40.00 -	0.6000	0.6000
T13	2	Feedline Ladder (Af)	60.00 40.00 -	0.6000	0.6000
T13	3	Feedline Ladder (Af)	60.00 40.00 -	0.6000	0.6000
T13	4	Feedline Ladder (Af)	60.00 40.00 -	0.6000	0.6000
T13	5	Safety Line 3/8	60.00 40.00 -	0.6000	0.6000
T13	7	LDF4-50A(1/2)	60.00 40.00 -	0.6000	0.6000
T13	8	HB158-21U6S24-xxM_TMO(1-5/8)	60.00 40.00 -	0.6000	0.6000
T13	10	RFFT-24SM-001-100M(3/8)	60.00 40.00 -	0.6000	0.6000
T13	11	WR-VG86ST-BRD(3/4)	60.00 40.00 -	0.6000	0.6000
T13	13	HB158-1-08U8-S8F18(1-5/8")	60.00 40.00 -	0.6000	0.6000
T13	17	EP65(ELLIPTICAL)	60.00 40.00 -	0.6000	0.6000
T13	22	LDF5-50A(7/8)	60.00 40.00 -	0.6000	0.6000
T13	29	LDF4-50A(1/2)	60.00 40.00 -	0.6000	0.6000
T13	38	LDF5-50A(7/8)	60.00 40.00 -	0.6000	0.6000
T13	39	LDF5-50A(7/8)	60.00 40.00 -	0.6000	0.6000
T13	41	LDF4-50A(1/2)	60.00 40.00 -	0.6000	0.6000
T14	1	CL-0610-U	60.00 20.00 -	0.6000	0.6000
T14	2	Feedline Ladder (Af)	40.00 20.00 -	0.6000	0.6000
T14	3	Feedline Ladder (Af)	40.00 20.00 -	0.6000	0.6000
T14	4	Feedline Ladder (Af)	40.00 20.00 -	0.6000	0.6000

Tower Section	Feed Line Record No.	Description	Feed Line Segment Elev.	K _a No Ice	K _a Ice
T14	5	Safety Line 3/8	20.00 - 40.00	0.6000	0.6000
T14	7	LDF4-50A(1/2)	20.00 - 40.00	0.6000	0.6000
T14	8	HB158-21U6S24-xxM_TMO(1-5/8)	20.00 - 40.00	0.6000	0.6000
T14	10	RFFT-24SM-001-100M(3/8)	20.00 - 40.00	0.6000	0.6000
T14	11	WR-VG86ST-BRD(3/4)	20.00 - 40.00	0.6000	0.6000
T14	13	HB158-1-08U8-S8F18(1-5/8")	20.00 - 40.00	0.6000	0.6000
T14	17	EP65(ELLIPTICAL)	20.00 - 40.00	0.6000	0.6000
T14	22	LDF5-50A(7/8)	20.00 - 40.00	0.6000	0.6000
T14	29	LDF4-50A(1/2)	20.00 - 40.00	0.6000	0.6000
T14	38	LDF5-50A(7/8)	20.00 - 40.00	0.6000	0.6000
T14	39	LDF5-50A(7/8)	20.00 - 40.00	0.6000	0.6000
T14	41	LDF4-50A(1/2)	20.00 - 40.00	0.6000	0.6000
T15	1	CL-0610-U	8.00 - 20.00	0.6000	0.6000
T15	2	Feedline Ladder (Af)	8.00 - 20.00	0.6000	0.6000
T15	3	Feedline Ladder (Af)	8.00 - 20.00	0.6000	0.6000
T15	4	Feedline Ladder (Af)	8.00 - 20.00	0.6000	0.6000
T15	5	Safety Line 3/8	8.00 - 20.00	0.6000	0.6000
T15	7	LDF4-50A(1/2)	4.82 - 20.00	0.6000	0.6000
T15	8	HB158-21U6S24-xxM_TMO(1-5/8)	4.82 - 20.00	0.6000	0.6000
T15	10	RFFT-24SM-001-100M(3/8)	4.82 - 20.00	0.6000	0.6000
T15	11	WR-VG86ST-BRD(3/4)	4.82 - 20.00	0.6000	0.6000
T15	13	HB158-1-08U8-S8F18(1-5/8")	8.00 - 20.00	0.6000	0.6000
T15	17	EP65(ELLIPTICAL)	4.82 - 20.00	0.6000	0.6000
T15	22	LDF5-50A(7/8)	4.82 - 20.00	0.6000	0.6000
T15	29	LDF4-50A(1/2)	4.82 - 20.00	0.6000	0.6000
T15	38	LDF5-50A(7/8)	4.82 - 20.00	0.6000	0.6000
T15	39	LDF5-50A(7/8)	4.82 - 20.00	0.6000	0.6000
T15	41	LDF4-50A(1/2)	4.82 - 20.00	0.6000	0.6000
T16	7	LDF4-50A(1/2)	0.00 - 4.82	0.4609	0.2891
T16	8	HB158-21U6S24-xxM_TMO(1-5/8)	0.00 - 4.82	0.4609	0.2891
T16	10	RFFT-24SM-001-100M(3/8)	0.00 - 4.82	0.4609	0.2891
T16	11	WR-VG86ST-BRD(3/4)	0.00 - 4.82	0.4609	0.2891
T16	17	EP65(ELLIPTICAL)	0.00 - 4.82	0.4609	0.2891
T16	22	LDF5-50A(7/8)	0.00 - 4.82	0.4609	0.2891
T16	29	LDF4-50A(1/2)	0.00 - 4.82	0.4609	0.2891
T16	38	LDF5-50A(7/8)	0.00 - 4.82	0.4609	0.2891
T16	39	LDF5-50A(7/8)	0.00 - 4.82	0.4609	0.2891
T16	41	LDF4-50A(1/2)	0.00 - 4.82	0.4609	0.2891

Reference Material
 Planning Board Meeting

Discrete Tower Loads

Description	Face or Leg	Offset Type	Offsets:			Azimuth Adjustment	Placement ft
			Reference	Material	ft		
Flash Beacon Lighting	A	From Leg			0.000 0.000 0.500	0.000	300.000

SRL-210A	B	From Leg			1.000 0.000 4.000	0.000	300.000
10' x 2" Mount Pipe	B	From Leg			0.500 0.000 6.000	0.000	300.000
DB806T6-Z	C	From Leg			1.000 0.000 5.000	0.000	300.000
4' x 2" Pipe Mount	C	From Leg			0.500 0.000 4.000	0.000	300.000

(2) NNH4-65C-R6 w/ Mount Pipe	A	From Leg			4.000 0.000 -1.000	0.000	297.000
(2) NNH4-65C-R6 w/ Mount Pipe	B	From Leg			4.000 0.000 -1.000	0.000	297.000
(2) NNH4-65C-R6 w/ Mount Pipe	C	From Leg			4.000 0.000 -1.000	0.000	297.000
RADIO 8843	A	From Leg			4.000 0.000 1.000	0.000	297.000
RADIO 8843	B	From Leg			4.000 0.000 1.000	0.000	297.000
RADIO 8843	C	From Leg			4.000 0.000 1.000	0.000	297.000
RADIO 4449 B5/B12	A	From Leg			4.000 0.000 1.000	0.000	297.000
RADIO 4449 B5/B12	B	From Leg			4.000 0.000 1.000	0.000	297.000
RADIO 4449 B5/B12	C	From Leg			4.000 0.000 1.000	0.000	297.000
RADIO 4478 B14	A	From Leg			4.000 0.000 1.000	0.000	297.000
RADIO 4478 B14	B	From Leg			4.000 0.000 1.000	0.000	297.000
RADIO 4478 B14	C	From Leg			4.000 0.000 1.000	0.000	297.000
(2) DC9-48-60-24-8C-EV	A	From Leg			4.000 0.000 0.000	0.000	297.000
[3] 7' Arch Frame	C	None				0.000	297.000

Pipe Mount [PM 601-1]	A	From Leg			0.500 0.000 0.000	0.000	290.000

Pipe Mount [PM 601-1]	A	From Leg			0.500 0.000 0.000	0.000	278.000

Description	Face or Leg	Offset Type	Offsets: Horz Lateral Vert ft ft ft	Azimuth Adjustment	Placement ft

HBXX-6517DS-A2M w/ Mount Pipe	A	From Leg	4.000 0.000 0.000	0.000	273.000
HBXX-6517DS-A2M w/ Mount Pipe	A	From Face	4.000 0.000 0.000	0.000	273.000
HBXX-6517DS-A2M w/ Mount Pipe	B	From Leg	4.000 0.000 0.000	0.000	273.000
HBXX-6517DS-A2M w/ Mount Pipe	C	From Leg	4.000 0.000 0.000	0.000	273.000
APXVAALL24_43-U-NA20_TMO w/ Mount Pipe	A	From Leg	4.000 0.000 0.000	0.000	273.000
APXVAALL24_43-U-NA20_TMO w/ Mount Pipe	A	From Face	4.000 0.000 0.000	0.000	273.000
APXVAALL24_43-U-NA20_TMO w/ Mount Pipe	B	From Leg	4.000 0.000 0.000	0.000	273.000
APXVAALL24_43-U-NA20_TMO w/ Mount Pipe	C	From Leg	4.000 0.000 0.000	0.000	273.000
RADIO 4415 B66A	A	From Leg	4.000 0.000 0.000	0.000	273.000
RADIO 4415 B66A	A	From Face	4.000 0.000 0.000	0.000	273.000
RADIO 4415 B66A	B	From Leg	4.000 0.000 0.000	0.000	273.000
RADIO 4415 B66A	C	From Leg	4.000 0.000 0.000	0.000	273.000
RADIO 4449 B71/B85A	A	From Leg	4.000 0.000 0.000	0.000	273.000
RADIO 4449 B71/B85A	A	From Face	4.000 0.000 0.000	0.000	273.000
RADIO 4449 B71/B85A	B	From Leg	4.000 0.000 0.000	0.000	273.000
RADIO 4449 B71/B85A	C	From Leg	4.000 0.000 0.000	0.000	273.000
(2) RADIO 2212 B2	A	From Leg	4.000 0.000 0.000	0.000	273.000
(2) RADIO 2212 B2	A	From Face	4.000 0.000 0.000	0.000	273.000
(2) RADIO 2212 B2	B	From Leg	4.000 0.000 0.000	0.000	273.000
(2) RADIO 2212 B2	C	From Leg	4.000 0.000 0.000	0.000	273.000
Sector Mount [SM 503-1]	A	From Leg	2.000 0.000 0.000	0.000	273.000
Sector Mount [SM 503-1]	A	From Face	2.000 0.000 0.000	0.000	273.000

Description	Face or Leg	Offset Type	Offsets: Horz Lateral Vert ft ft ft	Azimuth Adjustment	Placement ft
			0.000		
Sector Mount [SM 503-1]	B	From Leg	0.000	0.000	273.000
			2.000		
			0.000		
Sector Mount [SM 503-1]	C	From Leg	0.000	0.000	273.000
			2.000		
			0.000		
***			0.000		
Side Arm Mount [SO 201-1]	C	From Leg	1.000	0.000	270.000
			0.000		
			0.000		

DB212-1	C	From Leg	0.500	0.000	245.000
			0.000		
			0.000		

COL54-166	C	From Leg	5.000	0.000	243.000
			0.000		
			10.000		
Side Arm Mount [SO 307-1]	C	From Leg	2.500	0.000	243.000
			0.000		
			0.000		

Horizontal Stabilizer Arm	B	From Leg	1.000	0.000	243.000
			0.000		
			0.000		
PD220-1	B	From Leg	2.000	0.000	225.000
			0.000		
			10.000		
Side Arm Mount [SO 201-1]	B	From Leg	1.000	0.000	225.000
			0.000		
			0.000		

MT6407-77A w/ Mount Pipe	A	From Leg	4.000	0.000	216.000
			0.000		
			1.000		
MT6407-77A w/ Mount Pipe	B	From Leg	4.000	0.000	216.000
			0.000		
			1.000		
MT6407-77A w/ Mount Pipe	C	From Leg	4.000	0.000	216.000
			0.000		
			1.000		
(2) NHH-65C-R2B w/ Mount Pipe	A	From Leg	4.000	0.000	216.000
			0.000		
			1.000		
(2) NHH-65C-R2B w/ Mount Pipe	B	From Leg	4.000	0.000	216.000
			0.000		
			1.000		
(2) NHH-65C-R2B w/ Mount Pipe	C	From Leg	4.000	0.000	216.000
			0.000		
			1.000		
RVZDC-6627-PF-48_CCIV2	A	From Leg	4.000	0.000	216.000
			0.000		
			1.000		
RF4439D-25A	A	From Leg	4.000	0.000	216.000
			0.000		
			1.000		
RF4439D-25A	B	From Leg	4.000	0.000	216.000
			0.000		
			1.000		
RF4439D-25A	C	From Leg	4.000	0.000	216.000
			0.000		
			1.000		
RF4440D-13A	A	From Leg	4.000	0.000	216.000

Description	Face or Leg	Offset Type	Offsets: Horz Lateral Vert ft ft ft	Azimuth Adjustment	Placement ft
			0.000		
RF4440D-13A	B	From Leg	1.000		
			4.000	0.000	216.000
			0.000		
RF4440D-13A	C	From Leg	1.000		
			4.000	0.000	216.000
			0.000		
10' x 2.375" Horizontal Mount Pipe	A	From Leg	1.000		
			2.000	0.000	216.000
			0.000		
10' x 2.375" Horizontal Mount Pipe	B	From Leg	0.000		
			2.000	0.000	216.000
			0.000		
10' x 2.375" Horizontal Mount Pipe	C	From Leg	0.000		
			2.000	0.000	216.000
			0.000		
(3) 12' Curved Sector Mount ***	C	None	0.000		
Horizontal Stabilizer Arm	B	From Leg	1.000	0.000	215.000
			0.000		
ASP682	B	From Leg	0.000		
			4.000	0.000	196.000
			0.000		
Side Arm Mount [SO 306-1]	C	From Face	8.000		
			2.000	0.000	196.000
			0.000		
***			0.000		
Pipe Mount [PM 601-1]	A	From Leg	0.500	0.000	195.000
			0.000		
***			0.000		
OGB9-900	C	From Leg	4.000	0.000	178.000
			0.000		
			5.000		
OGB9-900	B	From Leg	4.000	0.000	178.000
			0.000		
			5.000		
Side Arm Mount [SO 306-1]	C	From Leg	2.000	0.000	178.000
			0.000		
			0.000		
Side Arm Mount [SO 306-1]	B	From Leg	2.000	0.000	178.000
			0.000		
			0.000		

DB201-A	B	From Leg	10.000	0.000	168.000
			0.000		
			2.000		
10' Standoff	B	From Leg	5.000	0.000	168.000
			0.000		
***			0.000		
COL54-166	C	From Leg	10.000	0.000	163.000
			0.000		
			10.000		
10' Standoff	C	From Leg	5.000	0.000	163.000
			0.000		
			0.000		

COL54-166	C	From Leg	5.000	0.000	153.000
			0.000		
			10.000		
Side Arm Mount [SO 307-1]	C	From Leg	2.500	0.000	153.000
			0.000		

Description	Face or Leg	Offset Type	Offsets: Horz Lateral Vert ft ft ft	Azimuth Adjustment	Placement ft
***			0.000		
DB201-A	B	From Leg	6.000 0.000 2.000	0.000	148.000
10' Standoff	B	From Leg	3.000 0.000 0.000	0.000	148.000

TA-2350-DAB-T6	B	From Leg	0.500 0.000 3.000	0.000	142.000

SG101	B	From Leg	6.000 0.000 3.000	0.000	135.000
Side Arm Mount [SO 307-1]	B	From Leg	1.500 0.000 0.000	0.000	135.000

COL54-166	B	From Leg	3.000 0.000 10.000	0.000	134.000
Side Arm Mount [SO 308-1]	B	From Leg	1.500 0.000 0.000	0.000	134.000

COL54-166	C	From Leg	3.000 0.000 10.000	0.000	131.000
Side Arm Mount [SO 306-1]	C	From Leg	1.500 0.000 0.000	0.000	131.000

Pipe Mount [PM 601-1]	C	From Leg	0.500 0.000 0.000	0.000	120.000

5' x 2" Pipe Mount	C	From Leg	0.500 0.000 0.000	0.000	116.000

COL54-166	B	From Leg	3.000 0.000 10.000	0.000	112.000
Side Arm Mount [SO 306-1]	B	From Leg	1.500 0.000 0.000	0.000	112.000

COL54-166	A	From Leg	3.000 0.000 10.000	0.000	109.000
Side Arm Mount [SO 306-1]	A	From Leg	1.500 0.000 0.000	0.000	109.000

BA4040-41-DIN	C	From Leg	3.000 0.000 10.000	0.000	103.000
Side Arm Mount [SO 307-1]	C	From Leg	1.500 0.000 0.000	0.000	103.000

Pipe Mount [PM 601-1]	C	From Face	0.500 0.000	0.000	96.000

Description	Face or Leg	Offset Type	Offsets: Horz Lateral Vert ft ft ft	Azimuth Adjustment	Placement ft
***			0.000		
BA4040-41-DIN	C	From Leg	2.000 0.000 10.000	0.000	93.000
Side Arm Mount [SO 201-1]	C	From Leg	1.500 0.000 0.000	0.000	93.000

Horizontal Mount Stabilizer	B	From Leg	1.000 0.000 0.000	0.000	98.000
220-1N	B	From Leg	2.000 0.000 10.000	0.000	82.000
Side Arm Mount [SO 201-1]	B	From Leg	1.500 0.000 0.000	0.000	82.000

220-1N	C	From Leg	10.000 0.000 10.000	0.000	78.000
10' Standoff	C	From Leg	5.000 0.000 0.000	0.000	78.000

COL54-160	B	From Leg	6.000 0.000 10.000	0.000	74.000
Side Arm Mount [SO 307-1]	B	From Leg	3.000 0.000 0.000	0.000	74.000
Tie Back	B	From Leg	3.000 0.000 0.000	0.000	74.000

COL54-166	C	From Leg	3.000 0.000 10.000	0.000	70.000
Tie Back	C	From Leg	3.000 0.000 0.000	0.000	70.000
Side Arm Mount [SO 308-1]	C	From Leg	1.500 0.000 0.000	0.000	70.000

**					
*					

Refer to Material

Planning Board Meeting

Dishes

Description	Face or Leg	Dish Type	Offset Type	Offsets: Horz Lateral Vert ft ft ft	Azimuth Adjustment	3 dB Beam Width	Elevation ft	Outside Diameter ft
PAD6-59BC	A	Paraboloid w/Radome	From Leg	4.000 0.000 0.000	-38.000		290.000	6.583

Description	Face or Leg	Dish Type	Offset Type	Offsets: Horz Lateral Vert ft	Azimuth Adjustment °	3 dB Beam Width °	Elevation ft	Outside Diameter ft
*** PAD6-59BC	A	Paraboloid w/Radome	From Leg	4.000 0.000 0.000	-70.000		195.000	6.583
*** PR-950	C	Grid	From Leg	4.000 0.000 0.000	10.000		116.000	5.667
*** PAR6-65	C	Paraboloid w/Radome	From Face	4.000 0.000 0.000	23.000		96.000	6.000
*** ** *								

Load Combinations

Comb. No.	Description
1	Dead Only
2	1.2 Dead+1.0 Wind 0 deg - No Ice+1.0 Guy
3	1.2 Dead+1.0 Wind 30 deg - No Ice+1.0 Guy
4	1.2 Dead+1.0 Wind 60 deg - No Ice+1.0 Guy
5	1.2 Dead+1.0 Wind 90 deg - No Ice+1.0 Guy
6	1.2 Dead+1.0 Wind 120 deg - No Ice+1.0 Guy
7	1.2 Dead+1.0 Wind 150 deg - No Ice+1.0 Guy
8	1.2 Dead+1.0 Wind 180 deg - No Ice+1.0 Guy
9	1.2 Dead+1.0 Wind 210 deg - No Ice+1.0 Guy
10	1.2 Dead+1.0 Wind 240 deg - No Ice+1.0 Guy
11	1.2 Dead+1.0 Wind 270 deg - No Ice+1.0 Guy
12	1.2 Dead+1.0 Wind 300 deg - No Ice+1.0 Guy
13	1.2 Dead+1.0 Wind 330 deg - No Ice+1.0 Guy
14	1.2 Dead+1.0 Ice+1.0 Temp+Guy
15	1.2 Dead+1.0 Wind 0 deg+1.0 Ice+1.0 Temp+1.0 Guy
16	1.2 Dead+1.0 Wind 30 deg+1.0 Ice+1.0 Temp+1.0 Guy
17	1.2 Dead+1.0 Wind 60 deg+1.0 Ice+1.0 Temp+1.0 Guy
18	1.2 Dead+1.0 Wind 90 deg+1.0 Ice+1.0 Temp+1.0 Guy
19	1.2 Dead+1.0 Wind 120 deg+1.0 Ice+1.0 Temp+1.0 Guy
20	1.2 Dead+1.0 Wind 150 deg+1.0 Ice+1.0 Temp+1.0 Guy
21	1.2 Dead+1.0 Wind 180 deg+1.0 Ice+1.0 Temp+1.0 Guy
22	1.2 Dead+1.0 Wind 210 deg+1.0 Ice+1.0 Temp+1.0 Guy
23	1.2 Dead+1.0 Wind 240 deg+1.0 Ice+1.0 Temp+1.0 Guy
24	1.2 Dead+1.0 Wind 270 deg+1.0 Ice+1.0 Temp+1.0 Guy
25	1.2 Dead+1.0 Wind 300 deg+1.0 Ice+1.0 Temp+1.0 Guy
26	1.2 Dead+1.0 Wind 330 deg+1.0 Ice+1.0 Temp+1.0 Guy
27	Dead+Wind 0 deg - Service+Guy
28	Dead+Wind 30 deg - Service+Guy
29	Dead+Wind 60 deg - Service+Guy
30	Dead+Wind 90 deg - Service+Guy
31	Dead+Wind 120 deg - Service+Guy
32	Dead+Wind 150 deg - Service+Guy
33	Dead+Wind 180 deg - Service+Guy
34	Dead+Wind 210 deg - Service+Guy
35	Dead+Wind 240 deg - Service+Guy
36	Dead+Wind 270 deg - Service+Guy
37	Dead+Wind 300 deg - Service+Guy
38	Dead+Wind 330 deg - Service+Guy

Reference Material

Planning Board Meeting

Maximum Member Forces

Section No.	Elevation ft	Component Type	Condition	Gov. Load Comb	Axial K	Major Axis Moment kip-ft	Minor Axis Moment kip-ft
T1	300 - 280	Leg	Max Tension	12	16.299	-0.036	0.058
			Max. Compression	2	-21.030	-0.377	0.885
			Max. Mx	5	-4.280	-1.063	-0.104
			Max. My	8	-6.293	0.528	-0.895
			Max. Vy	5	-2.424	-1.063	-0.104
		Diagonal	Max. Vx	8	-2.197	0.528	-0.895
			Max Tension	12	5.639	0.000	0.000
			Max. Compression	8	-5.933	0.000	0.000
			Max. Mx	19	0.218	0.010	0.000
			Max. My	5	-1.886	0.000	0.000
		Top Girt	Max. Vy	19	-0.009	0.000	0.000
			Max. Vx	5	-0.000	0.000	0.000
			Max Tension	3	0.491	0.000	0.000
			Max. Compression	9	-0.501	0.000	0.000
			Max. Mx	16	0.048	0.008	0.000
		Bottom Girt	Max. My	5	0.314	0.000	0.000
			Max. Vy	26	-0.009	0.000	0.000
			Max. Vx	5	-0.000	0.000	0.000
			Max Tension	8	2.108	0.000	0.000
			Max. Compression	2	-2.029	0.000	0.000
		Guy A	Max. Mx	24	0.349	0.008	0.000
			Max. My	2	-2.029	0.000	-0.000
			Max. Vy	24	-0.009	0.000	0.000
			Max. Vx	2	0.000	0.000	0.000
			Bottom Tension	8	11.927		
		Guy B	Top Tension	8	12.148		
			Top Cable Vert	8	9.307		
			Top Cable Norm	8	7.807		
			Top Cable Tan	8	0.002		
			Bot Cable Vert	8	-8.819		
		Guy C	Bot Cable Norm	8	8.029		
			Bot Cable Tan	8	0.003		
			Bottom Tension	12	12.541		
			Top Tension	12	12.788		
			Top Cable Vert	12	10.243		
		Top Guy Pull-Off	Top Cable Norm	12	7.657		
			Top Cable Tan	12	0.002		
			Bot Cable Vert	12	-9.723		
			Bot Cable Norm	12	7.921		
			Bot Cable Tan	12	0.004		
		Torque Arm Top	Bottom Tension	4	12.165		
			Top Tension	4	12.403		
			Top Cable Vert	4	9.789		
			Top Cable Norm	4	7.616		
			Top Cable Tan	4	0.002		
		Max. Compression	Bot Cable Vert	4	-9.281		
			Bot Cable Norm	4	7.864		
			Bot Cable Tan	4	0.004		
			Max Tension	7	7.217	0.000	0.000
			Max. Compression	13	-7.167	0.000	0.000
		Max. Mx	Max. Mx	24	-0.388	0.022	0.000
			Max. My	5	3.131	0.000	0.000
			Max. Vy	24	-0.025	0.000	0.000
			Max. Vx	5	-0.000	0.000	0.000
			Max Tension	7	7.937	-6.356	0.000
		Max. My	Max. Compression	3	-3.207	-29.153	0.000
			Max. Mx	12	-2.158	-34.283	0.000
			Max. My	2	2.296	-24.668	-0.000
			Max. Vy	12	10.106	-34.283	0.000
			Max. Vx	2	-0.000	-24.668	-0.000
T2	280 - 260	Leg	Max Tension	1	0.000	0.000	0.000
			Max. Compression	12	-24.113	0.036	-0.120
			Max. Mx	4	-12.663	0.859	-0.746
			Max. My	10	-14.399	0.168	-0.865
			Max. Vy	5	-2.429	-0.785	-0.104
		Diagonal	Max. Vx	8	-2.195	0.410	-0.644
			Max Tension	8	5.722	0.000	0.000
			Max. Compression	12	-5.717	0.000	0.000
			Max. Mx	19	0.276	0.010	0.000

Reference Material

Planning Board Meeting

Section No.	Elevation ft	Component Type	Condition	Gov. Load Comb.	Axial K	Major Axis Moment kip-ft	Minor Axis Moment kip-ft
T3	260 - 240	Top Girt	Max. My	2	2.120	0.000	0.000
			Max. Vy	19	-0.009	0.000	0.000
			Max. Vx	2	-0.000	0.000	0.000
			Max Tension	2	2.371	0.000	0.000
			Max. Compression	8	-2.199	0.000	0.000
			Max. Mx	24	-0.202	0.008	0.000
			Max. My	2	2.371	0.000	-0.000
			Max. Vy	24	-0.009	0.000	0.000
			Max. Vx	2	0.000	0.000	0.000
			Max Tension	7	0.645	0.000	0.000
		Bottom Girt	Max. Compression	12	-0.619	0.000	0.000
			Max. Mx	19	0.173	0.008	0.000
			Max. My	2	-0.289	0.000	-0.000
			Max. Vy	19	-0.009	0.000	0.000
			Max. Vx	2	0.000	0.000	0.000
			Max Tension	1	0.000	0.000	0.000
			Max. Compression	12	-24.338	0.059	0.040
			Max. Mx	13	-16.093	-0.435	0.048
			Max. My	3	-16.498	0.244	-0.444
			Max. Vy	6	0.824	0.243	0.226
		Diagonal	Max. Vx	9	0.910	-0.124	0.246
			Max Tension	9	2.323	0.000	0.000
			Max. Compression	3	-2.512	0.000	0.000
			Max. Mx	19	0.027	0.010	0.000
			Max. My	2	0.424	0.000	0.000
			Max. Vy	19	0.009	0.000	0.000
			Max. Vx	2	-0.000	0.000	0.000
			Max Tension	12	0.635	0.000	0.000
			Max. Compression	6	-0.437	0.000	0.000
			Max. Mx	19	-0.033	0.008	0.000
		Top Girt	Max. My	2	0.278	0.000	-0.000
			Max. Vy	19	-0.009	0.000	0.000
			Max. Vx	2	0.000	0.000	0.000
			Max Tension	3	1.253	0.000	0.000
			Max. Compression	9	-1.183	0.000	0.000
			Max. Mx	25	0.060	0.008	0.000
			Max. My	2	1.100	0.000	-0.000
			Max. Vy	25	-0.009	0.000	0.000
			Max. Vx	2	0.000	0.000	0.000
			Max Tension	1	0.000	0.000	0.000
T4	240 - 220	Leg	Max. Compression	23	-30.303	0.060	-0.161
			Max. Mx	5	-16.722	-0.840	-0.198
			Max. My	2	-20.266	0.090	0.705
			Max. Vy	5	-1.993	-0.840	-0.198
			Max. Vx	7	-1.939	0.076	-0.513
		Diagonal	Max Tension	2	4.929	0.000	0.000
			Max. Compression	5	-5.287	0.000	0.000
			Max. Mx	19	0.287	0.010	0.000
			Max. My	13	3.518	0.000	0.000
			Max. Vy	19	0.009	0.000	0.000
			Max. Vx	13	-0.000	0.000	0.000
		Top Girt	Max Tension	9	1.223	0.000	0.000
			Max. Compression	3	-1.158	0.000	0.000
			Max. Mx	25	0.016	0.008	0.000
			Max. My	2	-1.039	0.000	-0.000
			Max. Vy	25	-0.009	0.000	0.000
			Max. Vx	2	0.000	0.000	0.000
		Bottom Girt	Max Tension	8	2.248	0.000	0.000
			Max. Compression	2	-2.451	0.000	0.000
			Max. Mx	19	0.314	0.008	0.000
			Max. My	2	0.796	0.000	0.000
			Max. Vy	19	-0.009	0.000	0.000
			Max. Vx	2	-0.000	0.000	0.000
		Guy A	Bottom Tension	7	7.792		
			Top Tension	7	7.876		
			Top Cable Vert	7	5.329		
			Top Cable Norm	7	5.799		
			Top Cable Tan	7	0.034		
			Bot Cable Vert	7	-5.103		

Section No.	Elevation ft	Component Type	Condition	Gov. Load Comb.	Axial K	Major Axis Moment kip-ft	Minor Axis Moment kip-ft
T5	220 - 200	Guy B	Bot Cable Norm	7	5.887		
			Bot Cable Tan	7	0.083		
			Bottom Tension	11	8.199		
			Top Tension	11	8.297		
			Top Cable Vert	11	6.038		
			Top Cable Norm	11	5.690		
			Top Cable Tan	11	0.035		
			Bot Cable Vert	11	-5.795		
			Bot Cable Norm	11	5.800		
			Bot Cable Tan	11	0.083		
		Guy C	Bottom Tension	5	8.146		
			Top Tension	5	8.238		
			Top Cable Vert	5	5.852		
			Top Cable Norm	5	5.799		
			Top Cable Tan	5	0.034		
			Bot Cable Vert	5	-5.615		
			Bot Cable Norm	5	5.901		
			Bot Cable Tan	5	0.082		
		Top Guy Pull-Off	Max Tension	7	6.725	0.000	0.000
			Max. Compression	13	-6.400	0.000	0.000
			Max. Mx	19	-0.929	0.021	0.000
			Max. My	2	4.563	0.000	0.000
			Max. Vy	19	0.025	0.000	0.000
			Max. Vx	2	-0.000	0.000	0.000
		Torque Arm Top	Max Tension	5	6.381	-3.192	-0.000
			Max. Compression	5	-2.898	-18.326	0.000
			Max. Mx	12	-2.188	-19.625	-0.000
			Max. My	2	2.732	-15.346	-0.000
			Max. Vy	12	5.776	-19.625	-0.000
			Max. Vx	2	-0.000	-15.346	-0.000
		Leg	Max Tension	1	0.000	0.000	0.000
			Max. Compression	5	-34.106	-0.067	-0.168
			Max. Mx	11	-20.835	-1.005	0.033
			Max. My	2	-21.191	0.237	-0.904
			Max. Vy	5	-2.002	-0.611	-0.234
			Max. Vx	8	-1.938	0.329	-0.376
		Diagonal	Max Tension	5	4.437	0.000	0.000
			Max. Compression	2	-4.972	0.000	0.000
			Max. Mx	23	0.373	0.010	0.000
			Max. My	13	1.835	0.000	0.000
			Max. Vy	23	-0.009	0.000	0.000
			Max. Vx	13	-0.000	0.000	0.000
		Top Girt	Max Tension	2	2.666	0.000	0.000
			Max. Compression	8	-2.051	0.000	0.000
			Max. Mx	19	0.001	0.008	0.000
			Max. My	2	-0.960	0.000	0.000
			Max. Vy	19	-0.009	0.000	0.000
			Max. Vx	2	-0.000	0.000	0.000
		Bottom Girt	Max Tension	5	0.669	0.000	0.000
			Max. Compression	13	-0.815	0.000	0.000
			Max. Mx	17	0.175	0.008	0.000
			Max. My	2	0.049	0.000	0.000
			Max. Vy	17	-0.009	0.000	0.000
			Max. Vx	2	-0.000	0.000	0.000
T6	200 - 180	Leg	Max Tension	1	0.000	0.000	0.000
			Max. Compression	5	-35.637	-0.016	0.128
			Max. Mx	6	-31.524	0.695	0.719
			Max. My	6	-31.524	0.465	0.719
			Max. Vy	6	1.399	0.387	0.197
			Max. Vx	7	1.362	-0.071	0.295
		Diagonal	Max Tension	12	3.777	0.000	0.000
			Max. Compression	6	-4.071	0.000	0.000
			Max. Mx	23	0.019	0.009	0.000
			Max. My	13	0.976	0.000	0.000
			Max. Vy	23	-0.009	0.000	0.000
			Max. Vx	13	-0.000	0.000	0.000
		Top Girt	Max Tension	2	0.918	0.000	0.000
			Max. Compression	5	-0.441	0.000	0.000
			Max. Mx	17	-0.003	0.008	0.000

Section No.	Elevation ft	Component Type	Condition	Gov. Load Comb.	Axial K	Major Axis Moment kip-ft	Minor Axis Moment kip-ft
T7	180 - 160	Bottom Girt	Max. My	2	0.100	0.000	0.000
			Max. Vy	17	-0.009	0.000	0.000
			Max. Vx	2	-0.000	0.000	0.000
			Max Tension	6	1.765	0.000	0.000
			Max. Compression	12	-1.624	0.000	0.000
			Max. Mx	19	0.321	0.008	0.000
		Leg	Max. My	2	-0.416	0.000	0.000
			Max. Vy	19	-0.009	0.000	0.000
			Max. Vx	2	-0.000	0.000	0.000
			Max Tension	1	0.000	0.000	0.000
			Max. Compression	16	-36.318	0.125	0.117
			Max. Mx	12	-19.809	0.627	0.176
		Diagonal	Max. My	12	-25.457	-0.026	0.551
			Max. Vy	12	-1.654	-0.304	-0.302
			Max. Vx	3	-1.633	0.238	-0.274
			Max Tension	7	4.710	0.000	0.000
			Max. Compression	7	-4.887	0.000	0.000
			Max. Mx	15	-0.777	0.009	0.000
		Top Girt	Max. My	13	-0.998	0.000	0.000
			Max. Vy	15	-0.009	0.000	0.000
			Max. Vx	13	-0.000	0.000	0.000
			Max Tension	12	1.856	0.000	0.000
			Max. Compression	6	-1.739	0.000	0.000
			Max. Mx	19	-0.112	0.008	0.000
T8	160 - 140	Bottom Girt	Max. My	2	0.594	0.000	0.000
			Max. Vy	19	-0.009	0.000	0.000
			Max. Vx	2	-0.000	0.000	0.000
			Max Tension	6	2.378	0.000	0.000
			Max. Compression	12	-1.977	0.000	0.000
			Max. Mx	23	0.031	0.008	0.000
		Leg	Max. My	2	-0.704	0.000	0.000
			Max. Vy	23	-0.009	0.000	0.000
			Max. Vx	2	-0.000	0.000	0.000
			Max Tension	1	0.000	0.000	0.000
			Max. Compression	13	-47.835	0.127	0.363
			Max. Mx	5	-33.149	-0.831	-0.148
		Diagonal	Max. My	9	-30.477	0.303	-0.848
			Max. Vy	11	1.704	0.611	-0.019
			Max. Vx	2	1.670	0.088	0.568
			Max Tension	11	5.658	0.000	0.000
			Max. Compression	5	-5.719	0.000	0.000
			Max. Mx	15	0.805	0.009	0.000
		Top Girt	Max. My	13	2.000	0.000	0.000
			Max. Vy	15	-0.009	0.000	0.000
			Max. Vx	13	-0.000	0.000	0.000
			Max Tension	10	1.492	0.000	0.000
			Max. Compression	4	-0.135	0.000	0.000
			Max. Mx	23	0.695	0.008	0.000
		Bottom Girt	Max. My	2	0.250	0.000	0.000
			Max. Vy	23	-0.009	0.000	0.000
			Max. Vx	2	-0.000	0.000	0.000
			Max Tension	5	1.936	0.000	0.000
			Max. Compression	10	-1.714	0.000	0.000
			Max. Mx	23	0.128	0.008	0.000
		Guy A	Max. My	2	-1.078	0.000	-0.000
			Max. Vy	23	-0.009	0.000	0.000
			Max. Vx	2	0.000	0.000	0.000
			Bottom Tension	7	13.330		
			Top Tension	7	13.406		
			Top Cable Vert	7	7.223		
		Guy B	Top Cable Norm	7	11.294		
			Top Cable Tan	7	0.007		
			Bot Cable Vert	7	-7.004		
			Bot Cable Norm	7	11.340		
			Bot Cable Tan	7	0.100		
			Bottom Tension	11	14.247		
			Top Tension	11	14.340		
			Top Cable Vert	11	8.809		
			Top Cable Norm	11	11.316		

Section No.	Elevation ft	Component Type	Condition	Gov. Load Comb.	Axial K	Major Axis Moment kip-ft	Minor Axis Moment kip-ft
T9	140 - 120	Guy C	Top Cable Tan	11	0.011		
			Bot Cable Vert	11	-8.570		
			Bot Cable Norm	11	11.380		
			Bot Cable Tan	11	0.111		
			Bottom Tension	5	14.128		
			Top Tension	5	14.216		
			Top Cable Vert	5	8.365		
			Top Cable Norm	5	11.494		
			Top Cable Tan	5	0.011		
			Bot Cable Vert	5	-8.133		
			Bot Cable Norm	5	11.552		
			Bot Cable Tan	5	0.109		
		Top Guy Pull-Off	Max Tension	10	4.840	0.000	0.000
			Max. Compression	4	-0.439	0.000	0.000
			Max. Mx	23	2.255	0.020	0.000
			Max. My	2	0.810	0.000	0.000
			Max. Vy	23	-0.023	0.000	0.000
		Leg	Max. Vx	2	-0.000	0.000	0.000
			Max Tension	2	10.314	0.018	0.064
			Max. Compression	13	-59.198	-0.110	0.014
			Max. Mx	11	-46.994	-0.733	0.097
			Max. My	8	-39.828	0.067	0.692
		Diagonal	Max. Vy	11	1.705	0.415	-0.032
			Max. Vx	2	1.670	0.080	0.377
			Max Tension	5	4.348	0.000	0.000
			Max. Compression	11	-4.467	0.000	0.000
			Max. Mx	15	0.601	0.009	0.000
		Top Girt	Max. My	13	0.690	0.000	0.000
			Max. Vy	15	-0.009	0.000	0.000
			Max. Vx	13	-0.000	0.000	0.000
			Max Tension	10	1.858	0.000	0.000
			Max. Compression	5	-1.786	0.000	0.000
		Bottom Girt	Max. Mx	23	0.119	0.007	0.000
			Max. My	2	1.056	0.000	-0.000
			Max. Vy	23	0.009	0.000	0.000
			Max. Vx	2	0.000	0.000	0.000
			Max Tension	5	0.844	0.000	0.000
T10	120 - 100	Leg	Max. Compression	11	-0.597	0.000	0.000
			Max. Mx	23	0.155	0.007	0.000
			Max. My	13	0.109	0.000	-0.000
			Max. Vy	23	0.009	0.000	0.000
			Max. Vx	13	0.000	0.000	0.000
		Diagonal	Max Tension	2	11.145	-0.038	-0.048
			Max. Compression	13	-59.850	-0.012	-0.072
			Max. Mx	12	-47.665	-0.538	-0.242
			Max. My	3	-52.492	0.242	-0.541
			Max. Vy	11	-0.986	-0.167	0.049
		Top Girt	Max. Vx	2	-0.886	0.159	-0.425
			Max Tension	9	2.179	0.000	0.000
			Max. Compression	3	-2.726	0.000	0.000
			Max. Mx	24	0.358	0.009	0.000
			Max. My	13	0.914	0.000	0.000
		Bottom Girt	Max. Vy	24	-0.009	0.000	0.000
			Max. Vx	13	-0.000	0.000	0.000
			Max Tension	11	0.678	0.000	0.000
			Max. Compression	6	-0.662	0.000	0.000
			Max. Mx	26	0.136	0.007	0.000
		Leg	Max. My	13	0.091	0.000	-0.000
			Max. Vy	26	-0.009	0.000	0.000
			Max. Vx	13	0.000	0.000	0.000
			Max Tension	2	3.239	0.117	-0.219
			Max. Compression	13	-53.610	-0.425	-0.189
		Diagonal	Max. Mx	11	-31.914	-0.718	-0.062
			Max. My	19	0.098	0.007	0.000
			Max. Vy	13	-0.514	0.000	-0.000
			Max. Vx	19	-0.009	0.000	0.000
			Max. Vy	13	0.000	0.000	0.000
T11	100 - 80	Leg	Max Tension	2	3.239	0.117	-0.219
			Max. Compression	13	-53.610	-0.425	-0.189
			Max. Mx	11	-31.914	-0.718	-0.062
			Max. My	19	0.098	0.007	0.000

Reference Material
2023
Planning Board Meeting

Section No.	Elevation ft	Component Type	Condition	Gov. Load Comb.	Axial K	Major Axis Moment kip-ft	Minor Axis Moment kip-ft
T12	80 - 60	Diagonal	Max. My	8	-23.522	0.069	0.652
			Max. Vy	11	-2.196	-0.466	-0.054
			Max. Vx	2	-2.171	0.094	-0.297
			Max Tension	5	4.706	0.000	0.000
			Max. Compression	11	-4.905	0.000	0.000
			Max. Mx	24	0.991	0.009	0.000
			Max. My	13	1.625	0.000	0.000
			Max. Vy	24	0.009	0.000	0.000
			Max. Vx	13	-0.000	0.000	0.000
			Max Tension	9	1.191	0.000	0.000
			Max. Compression	2	-1.089	0.000	0.000
			Max. Mx	19	0.141	0.007	0.000
		Top Girt	Max. My	13	0.697	0.000	-0.000
			Max. Vy	19	-0.009	0.000	0.000
			Max. Vx	13	0.000	0.000	0.000
			Max Tension	2	2.431	0.000	0.000
			Max. Compression	5	-2.110	0.000	0.000
			Max. Mx	17	0.242	0.007	0.000
			Max. My	13	-1.527	0.000	-0.000
			Max. Vy	17	-0.009	0.000	0.000
			Max. Vx	13	0.000	0.000	0.000
			Max Tension	1	0.000	0.000	0.000
			Max. Compression	17	-52.869	0.033	-0.186
			Max. Mx	5	-27.681	-1.072	0.114
		Bottom Girt	Max. My	2	-23.559	0.044	1.037
			Max. Vy	11	-2.202	0.887	-0.007
			Max. Vx	2	-2.173	0.044	1.037
			Max Tension	13	3.879	0.000	0.000
			Max. Compression	13	-3.867	0.000	0.000
			Max. Mx	26	-1.009	0.009	0.000
			Max. My	13	-0.130	0.000	0.000
			Max. Vy	26	-0.008	0.000	0.000
			Max. Vx	13	-0.000	0.000	0.000
			Max Tension	6	1.449	0.000	0.000
			Max. Compression	12	-0.127	0.000	0.000
			Max. Mx	17	0.376	0.007	0.000
		Guy A	Max. My	13	0.455	0.000	-0.000
			Max. Vy	17	-0.008	0.000	0.000
			Max. Vx	13	0.000	0.000	0.000
			Max Tension	12	1.532	0.000	0.000
			Max. Compression	6	-1.112	0.000	0.000
			Max. Mx	15	0.249	0.007	0.000
			Max. My	13	1.440	0.000	-0.000
			Max. Vy	15	-0.008	0.000	0.000
			Max. Vx	13	0.000	0.000	0.000
			Bottom Tension	9	10.711		
			Top Tension	9	10.738		
			Top Cable Vert	9	3.090		
			Top Cable Norm	9	10.284		
			Top Cable Tan	9	0.017		
		Guy B	Bot Cable Vert	9	-2.968		
			Bot Cable Norm	9	10.291		
			Bot Cable Tan	9	0.066		
			Bottom Tension	11	11.721		
			Top Tension	11	11.762		
			Top Cable Vert	11	4.726		
			Top Cable Norm	11	10.771		
			Top Cable Tan	11	0.023		
			Bot Cable Vert	11	-4.591		
			Bot Cable Norm	11	10.785		
			Bot Cable Tan	11	0.073		
		Guy C	Bottom Tension	5	11.535		
			Top Tension	5	11.571		
			Top Cable Vert	5	4.189		
			Top Cable Norm	5	10.786		
			Top Cable Tan	5	0.022		
			Bot Cable Vert	5	-4.059		
			Bot Cable Norm	5	10.797		
			Bot Cable Tan	5	0.071		

Reference Material
1-10-23
Planning Board Meeting

Section No.	Elevation ft	Component Type	Condition	Gov. Load Comb.	Axial K	Major Axis Moment kip-ft	Minor Axis Moment kip-ft
T13	60 - 40	Top Guy Pull-Off	Max Tension	6	4.701	0.000	0.000
			Max. Compression	12	-0.412	0.000	0.000
		Leg	Max. Mx	17	1.220	0.019	0.000
			Max. My	13	1.475	0.000	-0.000
			Max. Vy	17	-0.023	0.000	0.000
			Max. Vx	13	0.000	0.000	0.000
			Max Tension	1	0.000	0.000	0.000
			Max. Compression	11	-57.770	-0.136	-0.055
			Max. Mx	6	-48.427	0.471	0.250
			Max. My	7	-16.257	-0.035	0.446
			Max. Vy	12	1.105	0.370	0.126
			Max. Vx	7	-1.117	-0.119	-0.241
		Diagonal	Max Tension	12	2.986	0.000	0.000
			Max. Compression	7	-3.111	0.000	0.000
			Max. Mx	26	-0.602	0.009	0.000
			Max. My	13	0.802	0.000	0.000
			Max. Vy	26	-0.008	0.000	0.000
		Top Girt	Max. Vx	13	-0.000	0.000	0.000
			Max Tension	7	1.215	0.000	0.000
			Max. Compression	12	-1.274	0.000	0.000
			Max. Mx	15	0.017	0.007	0.000
			Max. My	13	-1.214	0.000	-0.000
		Bottom Girt	Max. Vy	15	-0.008	0.000	0.000
			Max. Vx	13	0.000	0.000	0.000
			Max Tension	13	0.903	0.000	0.000
			Max. Compression	7	-0.744	0.000	0.000
			Max. Mx	15	0.210	0.007	0.000
			Max. My	13	0.824	0.000	-0.000
			Max. Vy	15	-0.008	0.000	0.000
			Max. Vx	13	0.000	0.000	0.000
		Leg	Max Tension	1	0.000	0.000	0.000
			Max. Compression	11	-58.017	-0.158	-0.112
			Max. Mx	11	-52.070	-0.529	0.133
			Max. My	13	-40.287	-0.172	-0.578
			Max. Vy	11	-1.067	-0.264	-0.121
			Max. Vx	13	-1.103	-0.098	-0.451
		Diagonal	Max Tension	6	3.036	0.000	0.000
			Max. Compression	13	-3.286	0.000	0.000
			Max. Mx	26	-0.230	0.008	0.000
			Max. My	13	1.774	0.000	0.000
			Max. Vy	26	-0.008	0.000	0.000
		Top Girt	Max. Vx	13	-0.000	0.000	0.000
			Max Tension	7	0.892	0.000	0.000
			Max. Compression	13	-0.836	0.000	0.000
			Max. Mx	15	0.058	0.007	0.000
			Max. My	13	-0.591	0.000	-0.000
		Bottom Girt	Max. Vy	15	-0.008	0.000	0.000
			Max. Vx	13	0.000	0.000	0.000
			Max Tension	13	1.442	0.000	0.000
			Max. Compression	6	-1.132	0.000	0.000
			Max. Mx	15	0.163	0.007	0.000
			Max. My	13	0.244	0.000	-0.000
			Max. Vy	15	-0.008	0.000	0.000
			Max. Vx	13	0.000	0.000	0.000
		Leg	Max Tension	1	0.000	0.000	0.000
			Max. Compression	17	-55.504	-0.001	-0.202
			Max. Mx	5	-42.204	-0.542	0.214
			Max. My	7	-41.104	-0.122	-0.652
			Max. Vy	6	5.393	-0.509	0.226
			Max. Vx	7	5.043	-0.122	-0.652
		Diagonal	Max Tension	6	3.672	0.000	0.000
			Max. Compression	13	-3.656	0.000	0.000
			Max. Mx	16	0.592	0.008	0.000
			Max. My	13	2.632	0.000	0.000
			Max. Vy	16	-0.007	0.000	0.000
		Top Girt	Max. Vx	13	-0.000	0.000	0.000
			Max Tension	6	1.343	0.000	0.000
			Max. Compression	13	-1.357	0.000	0.000
			Max. Mx	15	0.103	0.006	0.000

Reference Material
Planning Board Meeting

Section n No.	Elevation ft	Component Type	Condition	Gov. Load Comb.	Axial K	Major Axis Moment kip-ft	Minor Axis Moment kip-ft
T16	4.81771 - 0	Bottom Girt	Max. My	13	-0.025	0.000	-0.000
			Max. Vy	15	-0.007	0.000	0.000
			Max. Vx	13	0.000	0.000	0.000
			Max Tension	26	2.793	0.000	0.000
			Max. Compression	1	0.000	0.000	0.000
			Max. Mx	15	2.755	0.006	0.000
		Leg	Max. My	13	2.028	0.000	-0.000
			Max. Vy	15	-0.007	0.000	0.000
			Max. Vx	13	0.000	0.000	0.000
			Max Tension	1	0.000	0.000	0.000
			Max. Compression	16	-57.999	-0.089	0.018
			Max. Mx	19	-57.112	0.579	-0.051
		Horizontal	Max. My	13	-45.475	-0.354	-1.783
			Max. Vy	19	0.738	-0.376	0.109
			Max. Vx	13	1.535	-0.229	-1.727
			Max Tension	2	0.805	-0.705	-0.014
			Max. Compression	13	-0.766	-0.921	-0.611
			Max. Mx	13	-0.080	1.755	-0.183
		Top Girt	Max. My	2	-0.640	-0.280	-0.676
			Max. Vy	13	-3.651	1.755	-0.183
			Max. Vx	2	-1.086	0.854	0.251
			Max Tension	26	9.709	-0.002	-0.037
			Max. Compression	1	0.000	0.000	0.000
			Max. Mx	13	8.302	0.548	0.135
Max. My	2		6.358	0.072	-0.234		
Max. Vy	13		-0.302	0.548	0.135		
Max. Vx	6		0.108	0.200	0.143		

Maximum Reactions

Location	Condition	Gov. Load Comb.	Vertical K	Horizontal, X K	Horizontal, Z K
Mast	Max. Vert	15	158.685	-0.049	-0.041
	Max. H _x	12	107.007	0.913	0.527
	Max. H _z	4	104.868	-1.047	0.606
	Max. M _x	1	0.000	-0.027	0.003
	Max. M _z	1	0.000	-0.027	0.003
	Max. Torsion	13	4.571	0.510	0.274
	Min. Vert	1	76.398	-0.027	0.003
	Min. H _x	4	104.868	-1.047	0.606
	Min. H _z	8	103.020	-0.005	-1.244
	Min. M _x	1	0.000	-0.027	0.003
	Min. M _z	1	0.000	-0.027	0.003
	Min. Torsion	7	-4.250	-0.139	-0.797
	Max. Vert	10	-1.350	-0.959	0.554
Guy C @ 240 ft Elev -12 ft Azimuth 240 deg	Max. H _x	10	-1.350	-0.959	0.554
	Max. H _z	5	-40.883	-42.677	23.934
	Min. Vert	5	-40.883	-42.677	23.934
	Min. H _x	5	-40.883	-42.677	23.934
	Min. H _z	10	-1.350	-0.959	0.554
	Max. Vert	6	-1.476	0.964	0.557
Guy B @ 240 ft Elev -24 ft Azimuth 120 deg	Max. H _x	11	-42.621	42.144	23.615
	Max. H _z	13	-42.441	41.192	24.493
	Min. Vert	12	-42.776	41.017	23.680
	Min. H _x	6	-1.476	0.964	0.557
	Min. H _z	6	-1.476	0.964	0.557
	Max. Vert	2	-0.902	-0.000	-0.886
Guy A @ 240 ft Elev 9 ft Azimuth 0 deg	Max. H _x	11	-19.209	1.207	-25.320

Location	Condition	Gov. Load Comb.	Vertical K	Horizontal, X K	Horizontal, Z K
	Max. H _z	2	-0.902	-0.000	-0.886
	Min. Vert	7	-36.714	-0.579	-48.328
	Min. H _x	5	-20.044	-1.206	-26.084
	Min. H _z	7	-36.714	-0.579	-48.328

Reference Material

Planning Board Meeting

Tower Mast Reaction Summary

Load Combination	Vertical K	Shear ₁ K	Shear ₂ K	Overturing Moment, M _x kip-ft	Overturing Moment, M _z kip-ft	Torque kip-ft
Dead Only	76.398	0.027	-0.003	0.000	0.000	-0.028
1.2 Dead+1.0 Wind 0 deg - No Ice+1.0 Guy	117.438	0.043	-0.429	0.000	0.000	-2.537
1.2 Dead+1.0 Wind 30 deg - No Ice+1.0 Guy	112.218	0.686	-0.575	0.000	0.000	-0.370
1.2 Dead+1.0 Wind 60 deg - No Ice+1.0 Guy	104.868	1.047	-0.606	0.000	0.000	0.613
1.2 Dead+1.0 Wind 90 deg - No Ice+1.0 Guy	113.922	0.816	-0.262	0.000	0.000	1.693
1.2 Dead+1.0 Wind 120 deg - No Ice+1.0 Guy	117.235	0.427	0.304	0.000	0.000	3.291
1.2 Dead+1.0 Wind 150 deg - No Ice+1.0 Guy	111.985	0.139	0.797	0.000	0.000	4.250
1.2 Dead+1.0 Wind 180 deg - No Ice+1.0 Guy	103.020	0.005	1.244	0.000	0.000	2.608
1.2 Dead+1.0 Wind 210 deg - No Ice+1.0 Guy	109.520	-0.230	0.980	0.000	0.000	-0.008
1.2 Dead+1.0 Wind 240 deg - No Ice+1.0 Guy	114.706	-0.459	0.357	0.000	0.000	-0.836
1.2 Dead+1.0 Wind 270 deg - No Ice+1.0 Guy	114.583	-0.688	-0.280	0.000	0.000	-1.753
1.2 Dead+1.0 Wind 300 deg - No Ice+1.0 Guy	107.007	-0.913	-0.527	0.000	0.000	-3.763
1.2 Dead+1.0 Wind 330 deg - No Ice+1.0 Guy	115.985	-0.510	-0.274	0.000	0.000	-4.571
1.2 Dead+1.0 Ice+1.0 Temp+Guy	156.439	0.060	0.011	0.000	0.000	-0.046
1.2 Dead+1.0 Wind 0 deg+1.0 Ice+1.0 Temp+1.0 Guy	158.685	0.049	0.041	0.000	0.000	-0.590
1.2 Dead+1.0 Wind 30 deg+1.0 Ice+1.0 Temp+1.0 Guy	158.026	0.080	-0.009	0.000	0.000	0.021
1.2 Dead+1.0 Wind 60 deg+1.0 Ice+1.0 Temp+1.0 Guy	157.366	0.109	-0.023	0.000	0.000	0.222
1.2 Dead+1.0 Wind 90 deg+1.0 Ice+1.0 Temp+1.0 Guy	157.520	0.088	0.000	0.000	0.000	0.316
1.2 Dead+1.0 Wind 120 deg+1.0 Ice+1.0 Temp+1.0 Guy	157.764	0.036	0.020	0.000	0.000	0.696
1.2 Dead+1.0 Wind 150 deg+1.0 Ice+1.0 Temp+1.0 Guy	157.210	0.040	0.040	0.000	0.000	0.929
1.2 Dead+1.0 Wind 180 deg+1.0 Ice+1.0 Temp+1.0 Guy	156.821	0.061	0.061	0.000	0.000	0.524
1.2 Dead+1.0 Wind 210 deg+1.0 Ice+1.0 Temp+1.0 Guy	157.336	0.052	0.065	0.000	0.000	-0.002
1.2 Dead+1.0 Wind 240 deg+1.0 Ice+1.0 Temp+1.0 Guy	158.023	0.045	0.028	0.000	0.000	-0.256
1.2 Dead+1.0 Wind 270	157.831	0.031	-0.005	0.000	0.000	-0.479

Load Combination	Vertical K	Shear _x K	Shear _y K	Overturing Moment, M _x kip-ft	Overturing Moment, M _y kip-ft	Torque kip-ft
deg+1.0 Ice+1.0 Temp+1.0 Guy						
1.2 Dead+1.0 Wind 300 deg+1.0 Ice+1.0 Temp+1.0 Guy	157.655	0.034	-0.002	0.000	0.000	-0.880
1.2 Dead+1.0 Wind 330 deg+1.0 Ice+1.0 Temp+1.0 Guy	158.209	0.050	0.025	0.000	0.000	-1.053
Dead+Wind 0 deg - Service+Guy	78.417	0.026	-0.482	0.000	0.000	-0.882
Dead+Wind 30 deg - Service+Guy	78.050	0.263	-0.436	0.000	0.000	-0.135
Dead+Wind 60 deg - Service+Guy	77.830	0.432	-0.241	0.000	0.000	0.221
Dead+Wind 90 deg - Service+Guy	77.911	0.520	0.004	0.000	0.000	0.582
Dead+Wind 120 deg - Service+Guy	77.991	0.433	0.239	0.000	0.000	1.115
Dead+Wind 150 deg - Service+Guy	77.734	0.248	0.381	0.000	0.000	1.383
Dead+Wind 180 deg - Service+Guy	77.614	0.026	0.466	0.000	0.000	0.785
Dead+Wind 210 deg - Service+Guy	77.690	-0.227	0.427	0.000	0.000	-0.009
Dead+Wind 240 deg - Service+Guy	77.991	-0.396	0.247	0.000	0.000	-0.308
Dead+Wind 270 deg - Service+Guy	78.014	-0.465	0.003	0.000	0.000	-0.641
Dead+Wind 300 deg - Service+Guy	77.973	-0.367	-0.235	0.000	0.000	-1.212
Dead+Wind 330 deg - Service+Guy	78.213	-0.184	-0.386	0.000	0.000	-1.532

Solution Summary

Load Comb.	PX K	Sum of Applied Forces PY K	PZ K	PX K	Sum of Reactions PY K	PZ K	Reference Material % Error
1	0.000	-42.086	0.000	-0.000	42.086	-0.000	0.001%
2	-0.158	-50.111	-40.648	0.158	50.110	40.644	0.007%
3	20.095	-49.859	-34.639	-20.096	49.859	34.636	0.006%
4	35.594	-49.602	-20.247	-35.595	49.602	20.245	0.006%
5	42.613	-49.810	0.202	-42.609	49.809	-0.200	0.008%
6	37.034	-50.019	21.389	-37.030	50.019	-21.387	0.006%
7	21.057	-49.776	36.252	-21.054	49.776	-36.250	0.006%
8	0.319	-49.541	40.904	-0.317	49.541	-40.903	0.004%
9	-19.771	-49.792	34.805	19.767	49.792	-34.803	0.007%
10	-35.088	-50.049	20.261	35.084	50.049	-20.259	0.007%
11	-42.025	-49.842	-0.209	42.022	49.841	0.211	0.006%
12	-36.587	-49.632	-21.326	36.589	49.632	21.324	0.004%
13	-20.883	-49.875	-36.060	20.883	49.875	36.056	0.006%
14	0.000	-106.645	0.000	-0.001	106.645	-0.003	0.003%
15	0.045	-106.812	-10.288	-0.045	106.812	10.287	0.001%
16	5.196	-106.663	-8.861	-5.197	106.663	8.860	0.001%
17	9.118	-106.510	-5.185	-9.116	106.510	5.179	0.006%
18	10.676	-106.637	-0.004	-10.674	106.637	0.005	0.001%
19	9.279	-106.765	5.268	-9.277	106.765	-5.267	0.001%
20	5.288	-106.620	9.031	-5.283	106.620	-9.029	0.005%
21	0.041	-106.478	10.296	-0.042	106.478	-10.290	0.006%
22	-5.072	-106.627	8.890	5.068	106.627	-8.889	0.003%
23	-8.999	-106.780	5.184	8.998	106.780	-5.184	0.001%
24	-10.557	-106.653	-0.039	10.556	106.653	0.040	0.001%
25	-9.148	-106.525	-5.316	9.148	106.525	5.315	0.001%
26	-5.234	-106.670	-9.015	5.234	106.670	9.013	0.001%
27	-0.048	-42.172	-12.282	0.048	42.172	12.281	0.003%
28	6.072	-42.096	-10.466	-6.072	42.096	10.465	0.003%

Load Comb.	Sum of Applied Forces			Sum of Reactions			% Error
	PX K	PY K	PZ K	PX K	PY K	PZ K	
29	10.755	-42.018	-6.118	-10.754	42.018	6.116	0.003%
30	12.875	-42.081	0.061	-12.875	42.081	-0.060	0.002%
31	11.190	-42.144	6.463	-11.189	42.144	-6.462	0.003%
32	6.362	-42.071	10.953	-6.361	42.071	-10.953	0.003%
33	0.096	-41.999	12.359	-0.097	41.999	-12.357	0.005%
34	-5.974	-42.075	10.516	5.972	42.075	-10.516	0.004%
35	-10.602	-42.153	6.122	10.601	42.153	-6.121	0.003%
36	-12.698	-42.090	-0.063	12.697	42.090	0.064	0.003%
37	-11.055	-42.027	-6.444	11.054	42.027	6.442	0.004%
38	-6.310	-42.101	-10.896	6.310	42.101	10.895	0.002%

Non-Linear Convergence Results

Load Combination	Converged?	Number of Cycles	Displacement Tolerance	Force Tolerance
1	Yes	11	0.00000001	0.00006291
2	Yes	30	0.00007827	0.00008240
3	Yes	30	0.00007060	0.00006257
4	Yes	34	0.00009071	0.00005304
5	Yes	28	0.00007619	0.00007830
6	Yes	28	0.00008395	0.00009791
7	Yes	28	0.00007323	0.00007813
8	Yes	21	0.00008891	0.00003976
9	Yes	28	0.00009848	0.00008377
10	Yes	29	0.00007414	0.00007554
11	Yes	29	0.00006957	0.00007119
12	Yes	39	0.00008666	0.00005294
13	Yes	30	0.00007176	0.00007899
14	Yes	14	0.00010000	0.00004059
15	Yes	24	0.00000001	0.00003020
16	Yes	23	0.00000001	0.00002958
17	Yes	16	0.00010000	0.00009615
18	Yes	22	0.00000001	0.00002742
19	Yes	23	0.00000001	0.00002722
20	Yes	19	0.00010000	0.00008781
21	Yes	15	0.00010000	0.00008347
22	Yes	20	0.00010000	0.00006722
23	Yes	24	0.00000001	0.00002142
24	Yes	23	0.00000001	0.00002076
25	Yes	19	0.00000001	0.00002476
26	Yes	23	0.00000001	0.00002877
27	Yes	22	0.00000001	0.00004219
28	Yes	20	0.00000001	0.00005347
29	Yes	15	0.00000001	0.00003855
30	Yes	20	0.00000001	0.00003750
31	Yes	21	0.00000001	0.00003990
32	Yes	19	0.00000001	0.00004720
33	Yes	13	0.00000001	0.00006617
34	Yes	19	0.00000001	0.00005464
35	Yes	21	0.00000001	0.00004541
36	Yes	20	0.00000001	0.00004891
37	Yes	15	0.00000001	0.00005058
38	Yes	21	0.00000001	0.00003733

Reference Material
Planning Board Meeting

Maximum Tower Deflections - Service Wind

Section No.	Elevation ft	Horz. Deflection in	Gov. Load Comb.	Tilt °	Twist °
T1	300 - 280	2.878	37	0.097	0.236

Section No.	Elevation ft	Horz. Deflection in	Gov. Load Comb.	Tilt °	Twist °
T2	280 - 260	3.013	37	0.116	0.232
T3	260 - 240	3.226	37	0.093	0.282
T4	240 - 220	3.323	37	0.066	0.305
T5	220 - 200	3.417	37	0.094	0.329
T6	200 - 180	3.606	37	0.091	0.435
T7	180 - 160	3.811	31	0.069	0.547
T8	160 - 140	3.998	27	0.077	0.647
T9	140 - 120	4.343	27	0.060	0.685
T10	120 - 100	4.475	27	0.044	0.714
T11	100 - 80	4.248	27	0.103	0.715
T12	80 - 60	3.725	27	0.133	0.665
T13	60 - 40	3.134	27	0.165	0.581
T14	40 - 20	2.330	27	0.225	0.473
T15	20 - 4.81771	1.258	27	0.280	0.357
T16	4.81771 - 0	0.310	27	0.302	0.254

Critical Deflections and Radius of Curvature - Service Wind

Elevation ft	Appurtenance	Gov. Load Comb.	Deflection in	Tilt °	Twist °	Radius of Curvature ft
300.000	Flash Beacon Lighting	37	2.878	0.097	0.236	102309
297.000	(2) NNH4-65C-R6 w/ Mount Pipe	37	2.894	0.101	0.235	102309
290.000	PAD6-59BC	37	2.935	0.110	0.233	51155
282.523	Guy	37	2.990	0.116	0.232	29767
278.000	Pipe Mount [PM 601-1]	37	3.033	0.116	0.232	32537
273.000	HBXX-6517DS-A2M w/ Mount Pipe	37	3.088	0.113	0.238	74774
270.000	Side Arm Mount [SO 201-1]	37	3.123	0.109	0.248	79298
245.000	DB212-1	37	3.307	0.068	0.305	47792
243.000	COL54-166	37	3.314	0.066	0.306	63530
225.000	PD220-1	37	3.383	0.087	0.317	22334
222.523	Guy	37	3.399	0.091	0.322	20132
216.000	MT6407-77A w/ Mount Pipe	37	3.453	0.097	0.344	27287
215.000	Horizontal Stabilizer Arm	37	3.463	0.098	0.349	31409
196.000	ASP682	36	3.653	0.085	0.458	20152
195.000	PAD6-59BC	36	3.665	0.084	0.464	20621
178.000	OGB9-900	31	3.828	0.069	0.558	44159
168.000	DB201-A	31	3.902	0.073	0.613	37272
163.000	COL54-166	27	3.951	0.076	0.636	22114
159.385	Guy	27	4.008	0.077	0.649	20380
153.000	COL54-166	27	4.120	0.078	0.666	43236
148.000	DB201-A	27	4.211	0.075	0.674	57086
142.000	TA-2350-DAB-T6	27	4.313	0.065	0.682	21375
135.000	SG101	27	4.406	0.044	0.692	15910
134.000	COL54-166	27	4.416	0.040	0.694	15642
131.000	COL54-166	27	4.443	0.030	0.698	14891
120.000	Pipe Mount [PM 601-1]	27	4.475	0.044	0.714	12823
116.000	PR-950	27	4.460	0.056	0.717	12764
112.000	COL54-166	27	4.429	0.069	0.720	12864
109.000	COL54-166	27	4.396	0.079	0.720	12942
103.000	BA4040-41-DIN	27	4.306	0.096	0.718	13139
98.000	Horizontal Mount Stabilizer	27	4.205	0.108	0.713	15075
96.000	PAR6-65	27	4.159	0.113	0.710	17155
93.000	BA4040-41-DIN	27	4.085	0.119	0.704	22144
82.000	220-1N	27	3.781	0.132	0.672	40319
79.385	Guy	27	3.707	0.134	0.663	35106
78.000	220-1N	27	3.668	0.135	0.658	37331
74.000	COL54-160	27	3.556	0.139	0.642	65646
70.000	COL54-166	27	3.442	0.145	0.625	46199

Maximum Tower Deflections - Design Wind

Section No.	Elevation ft	Horz. Deflection in	Gov. Load Comb.	Tilt °	Twist °
T1	300 - 280	12.894	13	0.488	1.006
T2	280 - 260	14.867	6	0.554	0.974
T3	260 - 240	17.184	6	0.487	0.983
T4	240 - 220	18.929	6	0.418	1.023
T5	220 - 200	20.461	6	0.478	1.069
T6	200 - 180	22.156	6	0.404	1.354
T7	180 - 160	23.489	2	0.261	1.672
T8	160 - 140	24.399	2	0.234	1.949
T9	140 - 120	25.351	2	0.128	2.064
T10	120 - 100	25.276	2	0.261	2.155
T11	100 - 80	23.605	2	0.584	2.155
T12	80 - 60	20.549	2	0.792	1.980
T13	60 - 40	16.957	2	0.974	1.736
T14	40 - 20	12.341	2	1.244	1.415
T15	20 - 4.81771	6.560	2	1.481	1.067
T16	4.81771 - 0	1.607	2	1.574	0.769

Critical Deflections and Radius of Curvature - Design Wind

Elevation ft	Appurtenance	Gov. Load Comb.	Deflection in	Tilt °	Twist °	Radius of Curvature ft
300.000	Flash Beacon Lighting	13	12.894	0.488	1.006	20612
297.000	(2) NNH4-65C-R6 w/ Mount Pipe	13	13.129	0.502	1.000	20612
290.000	PAD6-59BC	6	13.785	0.533	0.988	10306
282.523	Guy	6	14.583	0.552	0.977	5984
278.000	Pipe Mount [PM 601-1]	6	15.098	0.554	0.972	6225
273.000	HBXX-6517DS-A2M w/ Mount Pipe	6	15.690	0.545	0.967	10830
270.000	Side Arm Mount [SO 201-1]	6	16.049	0.535	0.964	20516
245.000	DB212-1	6	18.543	0.423	1.032	11761
243.000	COL54-166	6	18.700	0.420	1.030	14268
225.000	PD220-1	6	20.055	0.465	1.042	10126
222.523	Guy	6	20.253	0.473	1.052	8653
216.000	MT6407-77A w/ Mount Pipe	6	20.808	0.478	1.107	12350
215.000	Horizontal Stabilizer Arm	6	20.897	0.477	1.119	14915
196.000	ASP682	2	22.449	0.372	1.420	4641
195.000	PAD6-59BC	2	22.529	0.364	1.436	4735
178.000	OGB9-900	2	23.588	0.255	1.704	8728
168.000	DB201-A	2	24.035	0.247	1.854	10907
163.000	COL54-166	2	24.256	0.242	1.918	6480
159.385	Guy	2	24.429	0.232	1.955	5957
153.000	COL54-166	2	24.763	0.195	2.003	12561
148.000	DB201-A	2	25.021	0.166	2.029	8857
142.000	TA-2350-DAB-T6	2	25.283	0.137	2.055	4508
135.000	SG101	2	25.466	0.109	2.087	3532
134.000	COL54-166	2	25.479	0.108	2.092	3479
131.000	COL54-166	2	25.497	0.115	2.107	3329
120.000	Pipe Mount [PM 601-1]	2	25.276	0.261	2.155	2907
116.000	PR-950	2	25.074	0.329	2.166	2886
112.000	COL54-166	2	24.806	0.398	2.173	2897
109.000	COL54-166	2	24.561	0.449	2.175	2906
103.000	BA4040-41-DIN	2	23.961	0.543	2.166	2931
98.000	Horizontal Mount Stabilizer	2	23.348	0.610	2.145	3268
96.000	PAR6-65	2	23.075	0.633	2.132	3615
93.000	BA4040-41-DIN	2	22.643	0.672	2.110	4377
82.000	220-1N	2	20.884	0.777	2.003	13050
79.385	Guy	2	20.446	0.796	1.973	11184
78.000	220-1N	2	20.212	0.805	1.956	12029
74.000	COL54-160	2	19.532	0.832	1.908	11240
70.000	COL54-166	2	18.834	0.861	1.859	7393

Bolt Design Data

Section No.	Elevation ft	Component Type	Bolt Grade	Bolt Size in	Number Of Bolts	Maximum Load per Bolt K	Allowable Load per Bolt K	Ratio Load Allowable	Allowable Ratio	Criteria
T1	300	Leg	A325X	0.750	4	1.510	30.101	0.050	1.05	Bolt Tension
		Diagonal	A325X	0.500	1	5.933	9.783	0.606	1.05	Gusset Bearing
		Top Girt	A325X	0.500	1	0.501	9.783	0.051	1.05	Gusset Bearing
		Bottom Girt	A325X	0.500	1	2.108	9.783	0.216	1.05	Gusset Bearing
T2	280	Leg	A325X	0.750	4	1.960	30.101	0.065	1.05	Bolt Tension
		Diagonal	A325X	0.500	1	5.722	9.783	0.585	1.05	Gusset Bearing
		Top Girt	A325X	0.500	1	2.371	9.783	0.242	1.05	Gusset Bearing
		Bottom Girt	A325X	0.500	1	0.645	9.783	0.066	1.05	Gusset Bearing
T3	260	Leg	A325X	0.750	4	1.856	30.101	0.062	1.05	Bolt Tension
		Diagonal	A325X	0.500	1	2.512	9.783	0.257	1.05	Gusset Bearing
		Top Girt	A325X	0.500	1	0.635	9.783	0.065	1.05	Gusset Bearing
		Bottom Girt	A325X	0.500	1	1.253	9.783	0.128	1.05	Gusset Bearing
T4	240	Leg	A325X	0.750	4	2.500	30.101	0.083	1.05	Bolt Tension
		Diagonal	A325X	0.500	1	5.287	8.591	0.615	1.05	Gusset Bearing
		Top Girt	A325X	0.500	1	1.223	8.591	0.142	1.05	Gusset Bearing
		Bottom Girt	A325X	0.500	1	2.451	8.591	0.285	1.05	Gusset Bearing
T5	220	Leg	A325X	0.750	4	2.842	30.101	0.094	1.05	Bolt Tension
		Diagonal	A325X	0.500	1	4.972	9.783	0.508	1.05	Gusset Bearing
		Top Girt	A325X	0.500	1	2.666	9.783	0.273	1.05	Gusset Bearing
		Bottom Girt	A325X	0.500	1	0.815	9.783	0.083	1.05	Gusset Bearing
T6	200	Leg	A325X	0.750	4	2.907	30.101	0.097	1.05	Bolt Tension
		Diagonal	A325X	0.500	1	4.071	9.783	0.416	1.05	Gusset Bearing
		Top Girt	A325X	0.500	1	0.918	9.783	0.094	1.05	Gusset Bearing
		Bottom Girt	A325X	0.500	1	1.765	9.783	0.180	1.05	Gusset Bearing
T7	180	Leg	A325X	0.750	4	3.027	30.101	0.101	1.05	Bolt Tension
		Diagonal	A325X	0.500	1	4.887	9.783	0.500	1.05	Gusset Bearing
		Top Girt	A325X	0.500	1	1.856	9.783	0.190	1.05	Gusset Bearing
		Bottom Girt	A325X	0.500	1	2.378	9.783	0.243	1.05	Gusset Bearing
T8	160	Leg	A325X	0.750	4	3.986	30.101	0.132	1.05	Bolt Tension
		Diagonal	A325X	0.500	1	5.719	9.783	0.585	1.05	Gusset Bearing
		Top Girt	A325X	0.500	1	1.492	9.783	0.153	1.05	Gusset Bearing
		Bottom Girt	A325X	0.500	1	1.936	9.783	0.198	1.05	Gusset Bearing
T9	140	Leg	A325X	0.750	4	4.933	30.101	0.164	1.05	Bolt Tension
		Diagonal	A325X	0.500	1	4.467	9.783	0.457	1.05	Gusset Bearing
		Top Girt	A325X	0.500	1	1.858	9.783	0.190	1.05	Gusset Bearing
		Bottom Girt	A325X	0.500	1	1.025	9.783	0.105	1.05	Gusset Bearing
T10	120	Leg	A325X	0.750	4	4.468	30.101	0.148	1.05	Bolt Tension
		Diagonal	A325X	0.500	1	2.726	9.783	0.279	1.05	Gusset Bearing
		Top Girt	A325X	0.500	1	1.037	9.783	0.106	1.05	Gusset Bearing
		Bottom Girt	A325X	0.500	1	1.152	9.783	0.118	1.05	Gusset Bearing
T11	100	Leg	A325X	0.750	4	3.854	30.101	0.128	1.05	Bolt Tension
		Diagonal	A325X	0.500	1	4.905	9.783	0.501	1.05	Gusset Bearing
		Top Girt	A325X	0.500	1	1.191	9.783	0.122	1.05	Gusset Bearing
		Bottom Girt	A325X	0.500	1	2.431	9.783	0.249	1.05	Gusset Bearing
T12	80	Leg	A325X	0.750	4	4.406	30.101	0.146	1.05	Bolt Tension
		Diagonal	A325X	0.500	1	3.879	9.783	0.397	1.05	Gusset Bearing
		Top Girt	A325X	0.500	1	1.449	9.783	0.148	1.05	Gusset Bearing
		Bottom Girt	A325X	0.500	1	1.532	9.783	0.157	1.05	Gusset Bearing
T13	60	Leg	A325X	0.750	4	4.787	30.101	0.159	1.05	Bolt Tension
		Diagonal	A325X	0.500	1	3.111	9.783	0.318	1.05	Gusset Bearing
		Top Girt	A325X	0.500	1	1.274	9.783	0.130	1.05	Gusset Bearing
		Bottom Girt	A325X	0.500	1	1.001	9.783	0.102	1.05	Gusset Bearing
T14	40	Leg	A325X	0.750	4	4.624	30.101	0.154	1.05	Bolt Tension
		Diagonal	A325X	0.500	1	3.286	9.783	0.336	1.05	Gusset Bearing
		Top Girt	A325X	0.500	1	1.005	9.783	0.103	1.05	Gusset Bearing
		Bottom Girt	A325X	0.500	1	1.442	9.783	0.147	1.05	Gusset Bearing
T15	20	Leg	A325X	0.750	4	4.461	30.101	0.148	1.05	Bolt Tension
		Diagonal	A325X	0.500	1	3.672	9.783	0.375	1.05	Gusset Bearing
		Top Girt	A325X	0.500	1	1.357	9.783	0.139	1.05	Gusset Bearing
		Bottom Girt	A325X	0.500	1	2.793	9.783	0.286	1.05	Gusset Bearing

Guy Design Data

Section No.	Elevation ft	Size	Initial Tension K	Breaking Load K	Actual T_u K	Allowable ϕT_n K	Required S.F.	Actual S.F.
T1	282.523 (A) (543)	5/8 (ECP - 23000) EHS	4.240	42.400	11.678	26.712	0.952	2.179
	282.523 (A) (544)	5/8 (ECP - 23000) EHS	4.240	42.400	12.148	26.712	0.952	2.094
	282.523 (B) (539)	5/8 (ECP - 23000) EHS	4.240	42.400	12.631	26.712	0.952	2.014
	282.523 (B) (540)	5/8 (ECP - 23000) EHS	4.240	42.400	12.788	26.712	0.952	1.989
	282.523 (C) (532)	5/8 (ECP - 23000) EHS	4.240	42.400	12.403	26.712	0.952	2.051
	282.523 (C) (533)	5/8 (ECP - 23000) EHS	4.240	42.400	11.717	26.712	0.952	2.171
T4	222.523 (A) (528)	7/16 (ECP - 23000) EHS	2.080	20.800	7.741	13.104	0.952	1.612
	222.523 (A) (529)	7/16 (ECP - 23000) EHS	2.080	20.800	7.876	13.104	0.952	1.585
	222.523 (B) (524)	7/16 (ECP - 23000) EHS	2.080	20.800	8.297	13.104	0.952	1.504
	222.523 (B) (525)	7/16 (ECP - 23000) EHS	2.080	20.800	8.054	13.104	0.952	1.549
	222.523 (C) (517)	7/16 (ECP - 23000) EHS	2.080	20.800	8.043	13.104	0.952	1.552
	222.523 (C) (518)	7/16 (ECP - 23000) EHS	2.080	20.800	8.238	13.104	0.952	1.515
T8	159.385 (A) (516)	1/2 (ECP - 23000) EHS	2.690	26.900	13.406	16.947	0.952	1.204
	159.385 (B) (515)	1/2 (ECP - 23000) EHS	2.690	26.900	14.340	16.947	0.952	1.125
	159.385 (C) (511)	1/2 (ECP - 23000) EHS	2.690	26.900	14.216	16.947	0.952	1.135
T12	79.385 (A) (510)	7/16 (ECP - 23000) EHS	2.080	20.800	10.738	13.104	0.952	1.162
	79.385 (B) (509)	7/16 (ECP - 23000) EHS	2.080	20.800	11.762	13.104	0.952	1.061
	79.385 (C) (505)	7/16 (ECP - 23000) EHS	2.080	20.800	11.571	13.104	0.952	1.079

Compression Checks

Leg Design Data (Compression)

Section No.	Elevation ft	Size	L ft	L _u ft	Kl/r	A in ²	P _u K	φP _n K	Ratio $\frac{P_u}{\phi P_n}$
T1	300 - 280	ROHN 2.5 EH	20.000	2.409	62.6 K=2.00	2.254	-21.030	76.170	0.276 ¹
T2	280 - 260	ROHN 2.5 STD	20.000	2.409	61.0 K=2.00	1.704	-24.113	58.406	0.413 ¹
T3	260 - 240	ROHN 2.5 STD	20.000	2.409	61.0 K=2.00	1.704	-24.339	58.406	0.417 ¹
T4	240 - 220	ROHN 2 EH	20.000	2.409	75.4 K=2.00	1.477	-30.303	43.856	0.691 ¹
T5	220 - 200	ROHN 2.5 STD	20.000	2.409	61.0 K=2.00	1.704	-33.832	58.406	0.579 ¹
T6	200 - 180	ROHN 2.5 STD	20.000	2.409	61.0 K=2.00	1.704	-35.637	58.406	0.610 ¹
T7	180 - 160	ROHN 2.5 EH	20.000	2.409	62.6 K=2.00	2.254	-35.907	76.170	0.471 ¹
T8	160 - 140	ROHN 2.5 EH	20.000	2.409	62.6 K=2.00	2.254	-46.812	76.170	0.615 ¹
T9	140 - 120	ROHN 2.5 EH	20.000	2.409	62.6 K=2.00	2.254	-58.873	76.170	0.773 ¹
T10	120 - 100	ROHN 2.5 EH	20.000	2.409	62.6 K=2.00	2.254	-59.850	76.170	0.786 ¹
T11	100 - 80	ROHN 2.5 EH	20.000	2.409	62.6 K=2.00	2.254	-52.576	76.170	0.690 ¹
T12	80 - 60	ROHN 2.5 EH	20.000	2.409	62.6 K=2.00	2.254	-52.565	76.170	0.690 ¹
T13	60 - 40	ROHN 2.5 EH	20.000	2.409	62.6 K=2.00	2.254	-57.770	76.170	0.758 ¹
T14	40 - 20	ROHN 2.5 EH	20.000	2.409	62.6 K=2.00	2.254	-58.017	76.170	0.762 ¹
T15	20 - 4.81771	ROHN 2.5 EH	15.182	2.409	62.6 K=2.00	2.254	-55.243	76.170	0.725 ¹
T16	4.81771 - 0	ROHN 2.5 STD	5.206	1.301	16.5 K=1.00	1.704	-57.999	75.174	0.772 ¹

¹ P_u / φP_n controls

Diagonal Design Data (Compression)

Section No.	Elevation ft	Size	L ft	L _u ft	Kl/r	A in ²	P _u K	φP _n K	Ratio $\frac{P_u}{\phi P_n}$
T1	300 - 280	ROHN 1.5 x 11GA	4.180	3.887	95.2 K=1.00	0.520	-5.933	11.264	0.527 ¹
T2	280 - 260	ROHN 1.5 x 11GA	4.180	3.887	95.2 K=1.00	0.520	-5.717	11.264	0.508 ¹
T3	260 - 240	ROHN 1.5 x 11GA	4.180	3.887	95.2 K=1.00	0.520	-2.512	11.264	0.223 ¹
T4	240 - 220	ROHN 1.5 x 11GA	4.180	3.938	96.5 K=1.00	0.520	-5.287	11.100	0.476 ¹
T5	220 - 200	ROHN 1.5 x 11GA	4.180	3.887	95.2 K=1.00	0.520	-4.972	11.264	0.441 ¹
T6	200 - 180	ROHN 1.5 x 11GA	4.180	3.887	95.2 K=1.00	0.520	-4.071	11.264	0.361 ¹
T7	180 - 160	ROHN 1.5 x 11GA	4.180	3.887	95.2 K=1.00	0.520	-4.887	11.264	0.434 ¹
T8	160 - 140	ROHN 1.5 x 11GA	4.180	3.887	95.2 K=1.00	0.520	-5.719	11.264	0.508 ¹
T9	140 - 120	ROHN 1.5 x 11GA	4.180	3.887	95.2 K=1.00	0.520	-4.467	11.264	0.397 ¹
T10	120 - 100	ROHN 1.5 x 11GA	4.180	3.887	95.2 K=1.00	0.520	-2.726	11.264	0.242 ¹
T11	100 - 80	ROHN 1.5 x 11GA	4.180	3.887	95.2 K=1.00	0.520	-4.905	11.264	0.435 ¹

Section No.	Elevation ft	Size	L ft	L _u ft	Kl/r	A in ²	P _u K	φP _n K	Ratio $\frac{P_u}{\phi P_n}$
T12	80 - 60	ROHN 1.5 x 11GA	4.180	3.887	K=1.00 95.2	0.520	-3.867	11.264	0.343 ¹
T13	60 - 40	ROHN 1.5 x 11GA	4.180	3.887	K=1.00 95.2	0.520	-3.111	11.264	0.276 ¹
T14	40 - 20	ROHN 1.5 x 11GA	4.180	3.887	K=1.00 95.2	0.520	-3.286	11.264	0.292 ¹
T15	20 - 4.81771	ROHN 1.5 x 11GA	4.180	3.887	K=1.00 95.2	0.520	-3.656	11.264	0.325 ¹

¹ P_u / φP_n controls

Horizontal Design Data (Compression)

Section No.	Elevation ft	Size	L ft	L _u ft	Kl/r	A in ²	P _u K	φP _n K	Ratio $\frac{P_u}{\phi P_n}$
T16	4.81771 - 0	L4x4x1/4	2.563	2.323	77.5 K=2.21	1.940	-1.063	55.154	0.019 ¹

¹ P_u / φP_n controls

Top Girt Design Data (Compression)

Section No.	Elevation ft	Size	L ft	L _u ft	Kl/r	A in ²	P _u K	φP _n K	Ratio $\frac{P_u}{\phi P_n}$
T1	300 - 280	ROHN 1.5 x 11GA	3.417	3.177	77.8 K=1.00	0.520	-0.501	13.554	0.037 ¹
T2	280 - 260	ROHN 1.5 x 11GA	3.417	3.177	77.8 K=1.00	0.520	-2.199	13.554	0.162 ¹
T3	260 - 240	ROHN 1.5 x 11GA	3.417	3.177	77.8 K=1.00	0.520	-0.437	13.554	0.032 ¹
T4	240 - 220	ROHN 1.5 x 11GA	3.417	3.219	78.9 K=1.00	0.520	-1.158	13.421	0.086 ¹
T5	220 - 200	ROHN 1.5 x 11GA	3.417	3.177	77.8 K=1.00	0.520	-2.051	13.554	0.151 ¹
T6	200 - 180	ROHN 1.5 x 11GA	3.417	3.177	77.8 K=1.00	0.520	-0.617	13.554	0.046 ¹
T7	180 - 160	ROHN 1.5 x 11GA	3.417	3.177	77.8 K=1.00	0.520	-1.739	13.554	0.128 ¹
T8	160 - 140	ROHN 1.5 x 11GA	3.417	3.177	77.8 K=1.00	0.520	-0.829	13.554	0.061 ¹
T9	140 - 120	ROHN 1.5 x 11GA	3.417	3.177	77.8 K=1.00	0.520	-1.786	13.554	0.132 ¹
T10	120 - 100	ROHN 1.5 x 11GA	3.417	3.177	77.8 K=1.00	0.520	-1.037	13.554	0.076 ¹
T11	100 - 80	ROHN 1.5 x 11GA	3.417	3.177	77.8 K=1.00	0.520	-1.089	13.554	0.080 ¹
T12	80 - 60	ROHN 1.5 x 11GA	3.417	3.177	77.8 K=1.00	0.520	-0.916	13.554	0.068 ¹
T13	60 - 40	ROHN 1.5 x 11GA	3.417	3.177	77.8 K=1.00	0.520	-1.274	13.554	0.094 ¹
T14	40 - 20	ROHN 1.5 x 11GA	3.417	3.177	77.8 K=1.00	0.520	-1.005	13.554	0.074 ¹
T15	20 - 4.81771	ROHN 1.5 x 11GA	3.417	3.177	77.8 K=1.00	0.520	-1.357	13.554	0.100 ¹
T16	4.81771 - 0	L4x4x1/4	3.417	3.177	84.0 K=1.75	1.940	-1.063	53.019	0.020 ¹

Section No.	Elevation ft	Size	L ft	L _u ft	Kl/r	A in ²	P _u K	φP _n K	Ratio $\frac{P_u}{\phi P_n}$
-------------	-----------------	------	---------	----------------------	------	----------------------	---------------------	----------------------	---------------------------------

¹ P_u / φP_n controls

Bottom Girt Design Data (Compression)

Section No.	Elevation ft	Size	L ft	L _u ft	Kl/r	A in ²	P _u K	φP _n K	Ratio $\frac{P_u}{\phi P_n}$
T1	300 - 280	ROHN 1.5 x 11GA	3.417	3.177	77.8 K=1.00	0.520	-2.029	13.554	0.150 ¹
T2	280 - 260	ROHN 1.5 x 11GA	3.417	3.177	77.8 K=1.00	0.520	-0.619	13.554	0.046 ¹
T3	260 - 240	ROHN 1.5 x 11GA	3.417	3.177	77.8 K=1.00	0.520	-1.183	13.554	0.087 ¹
T4	240 - 220	ROHN 1.5 x 11GA	3.417	3.219	78.9 K=1.00	0.520	-2.451	13.421	0.183 ¹
T5	220 - 200	ROHN 1.5 x 11GA	3.417	3.177	77.8 K=1.00	0.520	-0.815	13.554	0.060 ¹
T6	200 - 180	ROHN 1.5 x 11GA	3.417	3.177	77.8 K=1.00	0.520	-1.624	13.554	0.120 ¹
T7	180 - 160	ROHN 1.5 x 11GA	3.417	3.177	77.8 K=1.00	0.520	-1.977	13.554	0.146 ¹
T8	160 - 140	ROHN 1.5 x 11GA	3.417	3.177	77.8 K=1.00	0.520	-1.714	13.554	0.126 ¹
T9	140 - 120	ROHN 1.5 x 11GA	3.417	3.177	77.8 K=1.00	0.520	-1.025	13.554	0.076 ¹
T10	120 - 100	ROHN 1.5 x 11GA	3.417	3.177	77.8 K=1.00	0.520	-1.037	13.554	0.076 ¹
T11	100 - 80	ROHN 1.5 x 11GA	3.417	3.177	77.8 K=1.00	0.520	-2.110	13.554	0.156 ¹
T12	80 - 60	ROHN 1.5 x 11GA	3.417	3.177	77.8 K=1.00	0.520	-1.112	13.554	0.082 ¹
T13	60 - 40	ROHN 1.5 x 11GA	3.417	3.177	77.8 K=1.00	0.520	-1.001	13.554	0.074 ¹
T14	40 - 20	ROHN 1.5 x 11GA	3.417	3.177	77.8 K=1.00	0.520	-1.132	13.554	0.084 ¹
T15	20 - 4.81771	ROHN 1.5 x 11GA	3.417	3.177	77.8 K=1.00	0.520	-0.961	13.554	0.071 ¹

¹ P_u / φP_n controls

Top Guy Pull-Off Design Data (Compression)

Section No.	Elevation ft	Size	L ft	L _u ft	Kl/r	A in ²	P _u K	φP _n K	Ratio $\frac{P_u}{\phi P_n}$
T1	300 - 280	2L2x2x1/4x3/8	3.417	3.177	104.8 K=1.00	1.880	-7.167	43.618	0.164 ¹
T4	240 - 220	2L 'a' > 18.358 in - 536 2L2x2x1/4x3/8	3.417	3.219	106.2 K=1.00	1.880	-6.400	43.003	0.149 ¹
T8	160 - 140	2L 'a' > 18.599 in - 521 4 1/2x3/8	3.417	3.177	352.2 K=1.00	1.688	-0.439	3.074	0.143 ¹
T12	80 - 60	KL/R > 200 (C) - 513 4 1/2x3/8 KL/R > 200 (C) - 508	3.417	3.177	352.2 K=1.00	1.688	-0.412	3.074	0.134 ¹

¹ $P_u / \phi P_n$ controls

Top Guy Pull-Off Bending Design Data

Section No.	Elevation ft	Size	M_{ux} kip-ft	ϕM_{nx} kip-ft	Ratio $\frac{M_{ux}}{\phi M_{nx}}$	M_{uy} kip-ft	ϕM_{ny} kip-ft	Ratio $\frac{M_{uy}}{\phi M_{ny}}$
T1	300 - 280	2L2x2x1/4x3/8	0.000	2.001	0.000	0.000	3.392	0.000
T4	240 - 220	2L2x2x1/4x3/8	0.000	2.001	0.000	0.000	3.392	0.000
T8	160 - 140	4 1/2x3/8	0.000	5.126	0.000	0.000	0.427	0.000
T12	80 - 60	4 1/2x3/8	0.000	5.126	0.000	0.000	0.427	0.000

Top Guy Pull-Off Interaction Design Data

Section No.	Elevation ft	Size	Ratio $\frac{P_u}{\phi P_n}$	Ratio $\frac{M_{ux}}{\phi M_{nx}}$	Ratio $\frac{M_{uy}}{\phi M_{ny}}$	Comb. Stress Ratio	Allow. Stress Ratio	Criteria
T1	300 - 280	2L2x2x1/4x3/8	0.164	0.000	0.000	0.164 ¹	1.050	4.8.1
T4	240 - 220	2L2x2x1/4x3/8	0.149	0.000	0.000	0.149 ¹	1.050	4.8.1
T8	160 - 140	4 1/2x3/8	0.143	0.000	0.000	0.143 ¹	1.050	4.8.1
T12	80 - 60	4 1/2x3/8	0.134	0.000	0.000	0.134 ¹	1.050	4.8.1

¹ $P_u / \phi P_n$ controls

Torque-Arm Top Design Data

Section No.	Elevation ft	Size	L ft	L_u ft	Kl/r	A in ²	P_u K	ϕP_n K	Ratio $\frac{P_u}{\phi P_n}$
T1	300 - 280 (534)	C15x33.9	3.417	3.297	43.8 K=1.00	9.960	-2.180	291.753	0.007
T1	300 - 280 (535)	C15x33.9	3.417	3.297	43.8 K=1.00	9.960	-2.244	291.753	0.008
T1	300 - 280 (541)	C15x33.9	3.417	3.297	43.8 K=1.00	9.960	-2.158	291.753	0.007
T1	300 - 280 (542)	C15x33.9	3.417	3.297	43.8 K=1.00	9.960	-1.553	291.753	0.005
T1	300 - 280 (545)	C15x33.9	3.417	3.297	43.8 K=1.00	9.960	-2.268	291.753	0.008
T1	300 - 280 (546)	C15x33.9	3.417	3.297	43.8 K=1.00	9.960	-1.756	291.753	0.006
T4	240 - 220 (519)	C10x15.3	3.417	3.318	55.8 K=1.00	4.490	-0.165	123.454	0.001
T4	240 - 220 (520)	C10x15.3	3.417	3.318	55.8 K=1.00	4.490	-2.087	123.454	0.017
T4	240 - 220 (526)	C10x15.3	3.417	3.318	55.8 K=1.00	4.490	-2.189	123.454	0.018
T4	240 - 220 (527)	C10x15.3	3.417	3.318	55.8 K=1.00	4.490	-2.898	123.454	0.023
T4	240 - 220 (530)	C10x15.3	3.417	3.318	55.8 K=1.00	4.490	-2.003	123.454	0.016
T4	240 - 220 (531)	C10x15.3	3.417	3.318	55.8 K=1.00	4.490	-2.773	123.454	0.022

Torque-Arm Top Bending Design Data

Section No.	Elevation ft	Size	M_{ux} kip-ft	ϕM_{nx} kip-ft	Ratio $\frac{M_{ux}}{\phi M_{nx}}$	M_{uy} kip-ft	ϕM_{ny} kip-ft	Ratio $\frac{M_{uy}}{\phi M_{ny}}$
T1	300 - 280 (534)	C15x33.9	-30.425	136.080	0.224	0.000	12.595	0.000
T1	300 - 280 (535)	C15x33.9	-31.579	136.080	0.232	-0.000	12.595	0.000
T1	300 - 280 (541)	C15x33.9	-34.283	136.080	0.252	0.000	12.595	0.000
T1	300 - 280 (542)	C15x33.9	-31.312	136.080	0.230	-0.000	12.595	0.000
T1	300 - 280 (545)	C15x33.9	-33.774	136.080	0.248	0.000	12.595	0.000
T1	300 - 280 (546)	C15x33.9	-30.494	136.080	0.224	-0.000	12.595	0.000
T4	240 - 220 (519)	C10x15.3	-16.854	41.932	0.402	0.000	4.698	0.000
T4	240 - 220 (520)	C10x15.3	-18.141	41.932	0.433	-0.000	4.698	0.000
T4	240 - 220 (526)	C10x15.3	-19.625	41.932	0.468	-0.000	4.698	0.000
T4	240 - 220 (527)	C10x15.3	-18.326	41.932	0.437	0.000	4.698	0.000
T4	240 - 220 (530)	C10x15.3	-19.370	41.932	0.462	-0.000	4.698	0.000
T4	240 - 220 (531)	C10x15.3	-16.613	41.932	0.396	-0.000	4.698	0.000

Torque-Arm Top Interaction Design Data

Section No.	Elevation ft	Size	Ratio $\frac{P_u}{\phi P_n}$	Ratio $\frac{M_{ux}}{\phi M_{nx}}$	Ratio $\frac{M_{uy}}{\phi M_{ny}}$	Comb. Stress Ratio	Allow. Stress Ratio	Criteria
T1	300 - 280 (534)	C15x33.9	0.007	0.224	0.000	0.227	1.050	4.8.1
T1	300 - 280 (535)	C15x33.9	0.008	0.232	0.000	0.236	1.050	4.8.1
T1	300 - 280 (541)	C15x33.9	0.007	0.252	0.000	0.256	1.050	4.8.1
T1	300 - 280 (542)	C15x33.9	0.005	0.230	0.000	0.233	1.050	4.8.1
T1	300 - 280 (545)	C15x33.9	0.008	0.248	0.000	0.252	1.050	4.8.1
T1	300 - 280 (546)	C15x33.9	0.006	0.224	0.000	0.227	1.050	4.8.1
T4	240 - 220 (519)	C10x15.3	0.001	0.402	0.000	0.403	1.050	4.8.1
T4	240 - 220 (520)	C10x15.3	0.017	0.433	0.000	0.441	1.050	4.8.1
T4	240 - 220 (526)	C10x15.3	0.018	0.468	0.000	0.477	1.050	4.8.1
T4	240 - 220 (527)	C10x15.3	0.023	0.437	0.000	0.449	1.050	4.8.1
T4	240 - 220 (530)	C10x15.3	0.016	0.462	0.000	0.470	1.050	4.8.1
T4	240 - 220 (531)	C10x15.3	0.022	0.396	0.000	0.407	1.050	4.8.1

Tension Checks

Leg Design Data (Tension)

Section No.	Elevation ft	Size	L ft	L _u ft	Kl/r	A in ²	P _u K	φP _n K	Ratio $\frac{P_u}{\phi P_n}$
T1	300 - 280	ROHN 2.5 EH	20.000	2.409	31.3	2.254	16.299	101.409	0.161 ¹
T9	140 - 120	ROHN 2.5 EH	20.000	0.115	1.5	2.254	10.314	101.409	0.102 ¹
T10	120 - 100	ROHN 2.5 EH	20.000	2.409	31.3	2.254	11.146	101.409	0.110 ¹
T11	100 - 80	ROHN 2.5 EH	20.000	0.615	8.0	2.254	3.239	101.409	0.032 ¹

¹ P_u / φP_n controls

Diagonal Design Data (Tension)

Section No.	Elevation ft	Size	L ft	L _u ft	Kl/r	A in ²	P _u K	φP _n K	Ratio $\frac{P_u}{\phi P_n}$
T1	300 - 280	ROHN 1.5 x 11GA	4.180	3.887	95.2	0.520	5.639	19.665	0.287 ¹
T2	280 - 260	ROHN 1.5 x 11GA	4.180	3.887	95.2	0.520	5.722	19.665	0.291 ¹
T3	260 - 240	ROHN 1.5 x 11GA	4.180	3.887	95.2	0.520	2.323	19.665	0.118 ¹
T4	240 - 220	ROHN 1.5 x 11GA	4.180	3.938	96.5	0.520	4.929	19.665	0.251 ¹
T5	220 - 200	ROHN 1.5 x 11GA	4.180	3.887	95.2	0.520	4.437	19.665	0.226 ¹
T6	200 - 180	ROHN 1.5 x 11GA	4.180	3.887	95.2	0.520	3.777	19.665	0.192 ¹
T7	180 - 160	ROHN 1.5 x 11GA	4.180	3.887	95.2	0.520	4.710	19.665	0.240 ¹
T8	160 - 140	ROHN 1.5 x 11GA	4.180	3.887	95.2	0.520	5.658	19.665	0.288 ¹
T9	140 - 120	ROHN 1.5 x 11GA	4.180	3.887	95.2	0.520	4.348	19.665	0.221 ¹
T10	120 - 100	ROHN 1.5 x 11GA	4.180	3.887	95.2	0.520	2.179	19.665	0.111 ¹
T11	100 - 80	ROHN 1.5 x 11GA	4.180	3.887	95.2	0.520	4.706	19.665	0.239 ¹
T12	80 - 60	ROHN 1.5 x 11GA	4.180	3.887	95.2	0.520	3.879	19.665	0.197 ¹
T13	60 - 40	ROHN 1.5 x 11GA	4.180	3.887	95.2	0.520	2.986	19.665	0.152 ¹
T14	40 - 20	ROHN 1.5 x 11GA	4.180	3.887	95.2	0.520	3.036	19.665	0.154 ¹
T15	20 - 4.81771	ROHN 1.5 x 11GA	4.180	3.887	95.2	0.520	3.672	19.665	0.187 ¹

¹ P_u / φP_n controls

Horizontal Design Data (Tension)

Section No.	Elevation ft	Size	L ft	L _u ft	Kl/r	A in ²	P _u K	φP _n K	Ratio $\frac{P_u}{\phi P_n}$
T16	4.81771 - 0	L4x4x1/4	2.563	2.323	22.3	1.940	1.063	62.856	0.017 ¹

¹ P_u / φP_n controls

Top Girt Design Data (Tension)

Section No.	Elevation ft	Size	L ft	L _u ft	Kl/r	A in ²	P _u K	φP _n K	Ratio $\frac{P_u}{\phi P_n}$
T1	300 - 280	ROHN 1.5 x 11GA	3.417	3.177	77.8	0.520	0.491	19.665	0.025 ¹
T2	280 - 260	ROHN 1.5 x 11GA	3.417	3.177	77.8	0.520	2.371	19.665	0.121 ¹
T3	260 - 240	ROHN 1.5 x 11GA	3.417	3.177	77.8	0.520	0.635	19.665	0.032 ¹
T4	240 - 220	ROHN 1.5 x 11GA	3.417	3.219	78.9	0.520	1.223	19.665	0.062 ¹
T5	220 - 200	ROHN 1.5 x 11GA	3.417	3.177	77.8	0.520	2.666	19.665	0.136 ¹
T6	200 - 180	ROHN 1.5 x 11GA	3.417	3.177	77.8	0.520	0.918	19.665	0.047 ¹
T7	180 - 160	ROHN 1.5 x 11GA	3.417	3.177	77.8	0.520	1.856	19.665	0.094 ¹
T8	160 - 140	ROHN 1.5 x 11GA	3.417	3.177	77.8	0.520	1.492	19.665	0.076 ¹
T9	140 - 120	ROHN 1.5 x 11GA	3.417	3.177	77.8	0.520	1.858	19.665	0.094 ¹
T10	120 - 100	ROHN 1.5 x 11GA	3.417	3.177	77.8	0.520	1.037	19.665	0.053 ¹

Section No.	Elevation ft	Size	L ft	L _u ft	Kl/r	A in ²	P _u K	φP _n K	Ratio $\frac{P_u}{\phi P_n}$
T11	100 - 80	ROHN 1.5 x 11GA	3.417	3.177	77.8	0.520	1.191	19.665	0.061 ¹
T12	80 - 60	ROHN 1.5 x 11GA	3.417	3.177	77.8	0.520	1.449	19.665	0.074 ¹
T13	60 - 40	ROHN 1.5 x 11GA	3.417	3.177	77.8	0.520	1.215	19.665	0.062 ¹
T14	40 - 20	ROHN 1.5 x 11GA	3.417	3.177	77.8	0.520	1.005	19.665	0.051 ¹
T15	20 - 4.81771	ROHN 1.5 x 11GA	3.417	3.177	77.8	0.520	1.343	19.665	0.068 ¹
T16	4.81771 - 0	L4x4x1/4	3.417	3.177	30.5	1.940	9.709	62.856	0.154 ¹

¹ P_u / φP_n controls

Reference Material

Bottom Girt Design Data (Tension)

Section No.	Elevation ft	Size	L ft	L _u ft	Kl/r	A in ²	P _u K	φP _n K	Ratio $\frac{P_u}{\phi P_n}$
T1	300 - 280	ROHN 1.5 x 11GA	3.417	3.177	77.8	0.520	2.108	19.665	0.107 ¹
T2	280 - 260	ROHN 1.5 x 11GA	3.417	3.177	77.8	0.520	0.645	19.665	0.033 ¹
T3	260 - 240	ROHN 1.5 x 11GA	3.417	3.177	77.8	0.520	1.253	19.665	0.064 ¹
T4	240 - 220	ROHN 1.5 x 11GA	3.417	3.219	78.9	0.520	2.248	19.665	0.114 ¹
T5	220 - 200	ROHN 1.5 x 11GA	3.417	3.177	77.8	0.520	0.669	19.665	0.034 ¹
T6	200 - 180	ROHN 1.5 x 11GA	3.417	3.177	77.8	0.520	1.765	19.665	0.090 ¹
T7	180 - 160	ROHN 1.5 x 11GA	3.417	3.177	77.8	0.520	2.378	19.665	0.121 ¹
T8	160 - 140	ROHN 1.5 x 11GA	3.417	3.177	77.8	0.520	1.936	19.665	0.098 ¹
T9	140 - 120	ROHN 1.5 x 11GA	3.417	3.177	77.8	0.520	1.025	19.665	0.052 ¹
T10	120 - 100	ROHN 1.5 x 11GA	3.417	3.177	77.8	0.520	1.152	19.665	0.059 ¹
T11	100 - 80	ROHN 1.5 x 11GA	3.417	3.177	77.8	0.520	2.431	19.665	0.124 ¹
T12	80 - 60	ROHN 1.5 x 11GA	3.417	3.177	77.8	0.520	1.532	19.665	0.078 ¹
T13	60 - 40	ROHN 1.5 x 11GA	3.417	3.177	77.8	0.520	1.001	19.665	0.051 ¹
T14	40 - 20	ROHN 1.5 x 11GA	3.417	3.177	77.8	0.520	1.442	19.665	0.073 ¹
T15	20 - 4.81771	ROHN 1.5 x 11GA	3.417	3.177	77.8	0.520	2.793	19.665	0.142 ¹

¹ P_u / φP_n controls

Top Guy Pull-Off Design Data (Tension)

Section No.	Elevation ft	Size	L ft	L _u ft	Kl/r	A in ²	P _u K	φP _n K	Ratio $\frac{P_u}{\phi P_n}$
T1	300 - 280	2L2x2x1/4x3/8	3.417	3.177	62.6	1.880	7.217	60.912	0.118 ¹
T4	240 - 220	2L 'a' > 18.358 in - 536 2L2x2x1/4x3/8	3.417	3.219	63.4	1.880	6.725	60.912	0.110 ¹
T8	160 - 140	2L 'a' > 18.599 in - 521 4 1/2x3/8	3.417	3.177	352.2	1.688	4.840	54.675	0.089 ¹
T12	80 - 60	4 1/2x3/8	3.417	3.177	352.2	1.688	4.701	54.675	0.086 ¹

¹ P_u / φP_n controls

Top Guy Pull-Off Bending Design Data

Section No.	Elevation ft	Size	M _{ux} kip-ft	φM _{nx} kip-ft	Ratio $\frac{M_{ux}}{\phi M_{nx}}$	M _{uy} kip-ft	φM _{ny} kip-ft	Ratio $\frac{M_{uy}}{\phi M_{ny}}$
T1	300 - 280	2L2x2x1/4x3/8	0.000	2.001	0.000	0.000	3.392	0.000
T4	240 - 220	2L2x2x1/4x3/8	0.000	2.001	0.000	0.000	3.392	0.000
T8	160 - 140	4 1/2x3/8	0.000	5.126	0.000	0.000	0.427	0.000
T12	80 - 60	4 1/2x3/8	0.000	5.126	0.000	0.000	0.427	0.000

Section No.	Elevation ft	Size	M_{ux} kip-ft	ϕM_{nx} kip-ft	Ratio $\frac{M_{ux}}{\phi M_{nx}}$	M_{uy} kip-ft	ϕM_{ny} kip-ft	Ratio $\frac{M_{uy}}{\phi M_{ny}}$
-------------	-----------------	------	--------------------	-------------------------	---------------------------------------	--------------------	-------------------------	---------------------------------------

Top Guy Pull-Off Interaction Design Data

Section No.	Elevation ft	Size	Ratio $\frac{P_u}{\phi P_n}$	Ratio $\frac{M_{ux}}{\phi M_{nx}}$	Ratio $\frac{M_{uy}}{\phi M_{ny}}$	Comb. Stress Ratio	Allow. Stress Ratio	Criteria
T1	300 - 280	2L2x2x1/4x3/8	0.118	0.000	0.000	0.118 ¹	1.050	4.8.1
T4	240 - 220	2L2x2x1/4x3/8	0.110	0.000	0.000	0.110 ¹	1.050	4.8.1
T8	160 - 140	4 1/2x3/8	0.089	0.000	0.000	0.089 ¹	1.050	4.8.1
T12	80 - 60	4 1/2x3/8	0.086	0.000	0.000	0.086 ¹	1.050	4.8.1

¹ $P_u / \phi P_n$ controls

Planning Board Meeting

Torque-Arm Top Design Data

Section No.	Elevation ft	Size	L ft	L_u ft	Kl/r	A in ²	P_u K	ϕP_n K	Ratio $\frac{P_u}{\phi P_n}$
T1	300 - 280 (534)	C15x33.9	3.417	3.297	43.8	9.960	0.220	322.704	0.001
T1	300 - 280 (535)	C15x33.9	3.417	3.297	43.8	9.960	3.002	322.704	0.009
T1	300 - 280 (541)	C15x33.9	3.417	3.297	43.8	9.960	2.296	322.704	0.007
T1	300 - 280 (542)	C15x33.9	3.417	3.297	43.8	9.960	0.761	322.704	0.002
T1	300 - 280 (545)	C15x33.9	3.417	3.297	43.8	9.960	2.398	322.704	0.007
T1	300 - 280 (546)	C15x33.9	3.417	3.297	43.8	9.960	0.625	322.704	0.002
T4	240 - 220 (519)	C10x15.3	3.417	3.318	55.8	4.490	2.490	145.476	0.017
T4	240 - 220 (520)	C10x15.3	3.417	3.318	55.8	4.490	0.034	145.476	0.000
T4	240 - 220 (526)	C10x15.3	3.417	3.318	55.8	4.490	1.958	145.476	0.013
T4	240 - 220 (527)	C10x15.3	3.417	3.318	55.8	4.490	0.338	145.476	0.002
T4	240 - 220 (530)	C10x15.3	3.417	3.318	55.8	4.490	2.175	145.476	0.015
T4	240 - 220 (531)	C10x15.3	3.417	3.318	55.8	4.490	0.292	145.476	0.002

Torque-Arm Top Bending Design Data

Section No.	Elevation ft	Size	M_{ux} kip-ft	ϕM_{nx} kip-ft	Ratio $\frac{M_{ux}}{\phi M_{nx}}$	M_{uy} kip-ft	ϕM_{ny} kip-ft	Ratio $\frac{M_{uy}}{\phi M_{ny}}$
T1	300 - 280 (534)	C15x33.9	-29.019	136.080	0.213	0.000	12.595	0.000
T1	300 - 280 (535)	C15x33.9	-25.534	136.080	0.188	-0.000	12.595	0.000
T1	300 - 280 (541)	C15x33.9	-24.668	136.080	0.181	-0.000	12.595	0.000
T1	300 - 280 (542)	C15x33.9	-28.992	136.080	0.213	-0.000	12.595	0.000

Section No.	Elevation ft	Size	M_{ux} kip-ft	ϕM_{nx} kip-ft	Ratio $\frac{M_{ux}}{\phi M_{nx}}$	M_{uy} kip-ft	ϕM_{ny} kip-ft	Ratio $\frac{M_{uy}}{\phi M_{ny}}$
T1	300 - 280 (545)	C15x33.9	-24.108	136.080	0.177	0.000	12.595	0.000
T1	300 - 280 (546)	C15x33.9	-28.140	136.080	0.207	0.000	12.595	0.000
T4	240 - 220 (519)	C10x15.3	-14.701	41.932	0.351	0.000	4.698	0.000
T4	240 - 220 (520)	C10x15.3	-18.835	41.932	0.449	-0.000	4.698	0.000
T4	240 - 220 (526)	C10x15.3	-15.092	41.932	0.360	-0.000	4.698	0.000
T4	240 - 220 (527)	C10x15.3	-17.539	41.932	0.418	-0.000	4.698	0.000
T4	240 - 220 (530)	C10x15.3	-15.322	41.932	0.365	0.000	4.698	0.000
T4	240 - 220 (531)	C10x15.3	-16.254	41.932	0.388	0.000	4.698	0.000

Torque-Arm Top Interaction Design Data

Section No.	Elevation ft	Size	Ratio P_u ϕP_n	Ratio M_{ux} ϕM_{nx}	Ratio M_{uy} ϕM_{ny}	Comb. Stress Ratio	Allow. Stress Ratio	Criteria
T1	300 - 280 (534)	C15x33.9	0.001	0.213	0.000	0.214	1.050	4.8.1
T1	300 - 280 (535)	C15x33.9	0.009	0.188	0.000	0.192	1.050	4.8.1
T1	300 - 280 (541)	C15x33.9	0.007	0.181	0.000	0.185	1.050	4.8.1
T1	300 - 280 (542)	C15x33.9	0.002	0.213	0.000	0.214	1.050	4.8.1
T1	300 - 280 (545)	C15x33.9	0.007	0.177	0.000	0.181	1.050	4.8.1
T1	300 - 280 (546)	C15x33.9	0.002	0.207	0.000	0.208	1.050	4.8.1
T4	240 - 220 (519)	C10x15.3	0.017	0.351	0.000	0.359	1.050	4.8.1
T4	240 - 220 (520)	C10x15.3	0.000	0.449	0.000	0.449	1.050	4.8.1
T4	240 - 220 (526)	C10x15.3	0.013	0.360	0.000	0.367	1.050	4.8.1
T4	240 - 220 (527)	C10x15.3	0.002	0.418	0.000	0.419	1.050	4.8.1
T4	240 - 220 (530)	C10x15.3	0.015	0.365	0.000	0.373	1.050	4.8.1
T4	240 - 220 (531)	C10x15.3	0.002	0.388	0.000	0.389	1.050	4.8.1

Section Capacity Table

Section No.	Elevation ft	Component Type	Size	Critical Element	P K	ϕP_{allow} K	% Capacity	Pass Fail
T1	300 - 280	Leg	ROHN 2.5 EH	3	-21.030	79.978	26.3	Pass
T2	280 - 260	Leg	ROHN 2.5 STD	35	-24.113	61.326	39.3	Pass
T3	260 - 240	Leg	ROHN 2.5 STD	68	-24.339	61.326	39.7	Pass
T4	240 - 220	Leg	ROHN 2.5 EH	100	-30.303	46.048	65.8	Pass
T5	220 - 200	Leg	ROHN 2.5 STD	134	-33.832	61.326	55.2	Pass
T6	200 - 180	Leg	ROHN 2.5 STD	166	-35.637	61.326	58.1	Pass
T7	180 - 160	Leg	ROHN 2.5 EH	201	-35.907	79.978	44.9	Pass
T8	160 - 140	Leg	ROHN 2.5 EH	233	-46.812	79.978	58.5	Pass
T9	140 - 120	Leg	ROHN 2.5 EH	266	-58.873	79.978	73.6	Pass
T10	120 - 100	Leg	ROHN 2.5 EH	299	-59.850	79.978	74.8	Pass

Section No.	Elevation ft	Component Type	Size	Critical Element	P K	ϕP_{allow} K	% Capacity	Pass Fail
T11	100 - 80	Leg	ROHN 2.5 EH	332	-52.576	79.978	65.7	Pass
T12	80 - 60	Leg	ROHN 2.5 EH	364	-52.565	79.978	65.7	Pass
T13	60 - 40	Leg	ROHN 2.5 EH	398	-57.770	79.978	72.2	Pass
T14	40 - 20	Leg	ROHN 2.5 EH	431	-58.017	79.978	72.5	Pass
T15	20 - 4.81771	Leg	ROHN 2.5 EH	463	-55.243	79.978	69.1	Pass
T16	4.81771 - 0	Leg	ROHN 2.5 STD	490	-57.999	78.932	73.5	Pass
T1	300 - 280	Diagonal	ROHN 1.5 x 11GA	12	-5.933	11.828	50.2	Pass
T2	280 - 260	Diagonal	ROHN 1.5 x 11GA	64	-5.717	11.828	48.3	Pass
T3	260 - 240	Diagonal	ROHN 1.5 x 11GA	78	-2.512	11.828	21.2	Pass
T4	240 - 220	Diagonal	ROHN 1.5 x 11GA	109	-5.287	11.655	45.4	Pass
T5	220 - 200	Diagonal	ROHN 1.5 x 11GA	165	-4.972	11.828	42.0	Pass
T6	200 - 180	Diagonal	ROHN 1.5 x 11GA	176	-4.071	11.828	34.4	Pass
T7	180 - 160	Diagonal	ROHN 1.5 x 11GA	209	-4.887	11.828	41.3	Pass
T8	160 - 140	Diagonal	ROHN 1.5 x 11GA	259	-5.719	11.828	48.4	Pass
T9	140 - 120	Diagonal	ROHN 1.5 x 11GA	295	-4.467	11.828	37.8	Pass
T10	120 - 100	Diagonal	ROHN 1.5 x 11GA	309	-2.726	11.828	23.1	Pass
T11	100 - 80	Diagonal	ROHN 1.5 x 11GA	340	-4.905	11.828	41.5	Pass
T12	80 - 60	Diagonal	ROHN 1.5 x 11GA	392	-3.867	11.828	32.7	Pass
T13	60 - 40	Diagonal	ROHN 1.5 x 11GA	428	-3.111	11.828	26.3	Pass
T14	40 - 20	Diagonal	ROHN 1.5 x 11GA	441	-3.286	11.828	27.8	Pass
T15	20 - 4.81771	Diagonal	ROHN 1.5 x 11GA	474	-3.656	11.828	30.9	Pass
T16	4.81771 - 0	Horizontal	L4x4x1/4	498	-1.063	61.857	17.9	Pass
T1	300 - 280	Top Girt	ROHN 1.5 x 11GA	4	-0.501	14.231	3.5	Pass
T2	280 - 260	Top Girt	ROHN 1.5 x 11GA	39	-2.199	14.231	15.5	Pass
T3	260 - 240	Top Girt	ROHN 1.5 x 11GA	70	0.635	20.649	3.1	Pass
T4	240 - 220	Top Girt	ROHN 1.5 x 11GA	105	-1.158	14.092	8.2	Pass
T5	220 - 200	Top Girt	ROHN 1.5 x 11GA	138	-2.051	14.231	14.4	Pass
T6	200 - 180	Top Girt	ROHN 1.5 x 11GA	171	0.918	20.649	4.4	Pass
T7	180 - 160	Top Girt	ROHN 1.5 x 11GA	203	-1.739	14.231	12.2	Pass
T8	160 - 140	Top Girt	ROHN 1.5 x 11GA	236	1.492	20.649	7.2	Pass
T9	140 - 120	Top Girt	ROHN 1.5 x 11GA	268	-1.786	14.231	12.5	Pass
T10	120 - 100	Top Girt	ROHN 1.5 x 11GA	301	-1.037	14.231	7.3	Pass
T11	100 - 80	Top Girt	ROHN 1.5 x 11GA	336	-1.089	14.231	7.7	Pass
T12	80 - 60	Top Girt	ROHN 1.5 x 11GA	369	1.449	20.649	7.0	Pass
T13	60 - 40	Top Girt	ROHN 1.5 x 11GA	401	-1.274	14.231	8.9	Pass
T14	40 - 20	Top Girt	ROHN 1.5 x 11GA	433	-1.005	14.231	7.1	Pass
T15	20 - 4.81771	Top Girt	ROHN 1.5 x 11GA	468	-1.357	14.231	9.5	Pass
T16	4.81771 - 0	Top Girt	L4x4x1/4	493	9.709	65.999	14.7	Pass
T1	300 - 280	Bottom Girt	ROHN 1.5 x 11GA	9	-2.029	14.231	14.3	Pass
T2	280 - 260	Bottom Girt	ROHN 1.5 x 11GA	42	-0.619	14.231	4.4	Pass
T3	260 - 240	Bottom Girt	ROHN 1.5 x 11GA	75	-1.183	14.231	8.3	Pass
T4	240 - 220	Bottom Girt	ROHN 1.5 x 11GA	108	-2.451	14.092	17.4	Pass
T5	220 - 200	Bottom Girt	ROHN 1.5 x 11GA	141	-0.815	14.231	5.7	Pass
T6	200 - 180	Bottom Girt	ROHN 1.5 x 11GA	173	-1.624	14.231	11.4	Pass
T7	180 - 160	Bottom Girt	ROHN 1.5 x 11GA	206	-1.977	14.231	13.9	Pass
T8	160 - 140	Bottom Girt	ROHN 1.5 x 11GA	238	-1.714	14.231	12.0	Pass
T9	140 - 120	Bottom Girt	ROHN 1.5 x 11GA	271	-1.025	14.231	7.2	Pass
T10	120 - 100	Bottom Girt	ROHN 1.5 x 11GA	304	-1.037	14.231	7.3	Pass
T11	100 - 80	Bottom Girt	ROHN 1.5 x 11GA	337	-2.110	14.231	14.8	Pass
T12	80 - 60	Bottom Girt	ROHN 1.5 x 11GA	371	-1.112	14.231	7.8	Pass
T13	60 - 40	Bottom Girt	ROHN 1.5 x 11GA	403	-1.001	14.231	7.0	Pass
T14	40 - 20	Bottom Girt	ROHN 1.5 x 11GA	436	-1.132	14.231	8.0	Pass
T15	20 - 4.81771	Bottom Girt	ROHN 1.5 x 11GA	469	2.793	20.649	13.5	Pass
T1	300 - 280	Guy A@282.523	5/8 (ECP - 23000)	544	12.148	26.712	45.5	Pass
T4	240 - 220	Guy A@222.523	7/16 (ECP - 23000)	529	7.876	13.104	60.1	Pass
T8	160 - 140	Guy A@159.385	1/2 (ECP - 23000)	516	13.406	16.947	79.1	Pass
T12	80 - 60	Guy A@79.3854	7/16 (ECP - 23000)	510	10.738	13.104	81.9	Pass
T1	300 - 280	Guy B@282.523	5/8 (ECP - 23000)	540	12.788	26.712	47.9	Pass
T4	240 - 220	Guy B@222.523	7/16 (ECP - 23000)	524	8.297	13.104	63.3	Pass
T8	160 - 140	Guy B@159.385	1/2 (ECP - 23000)	515	14.340	16.947	84.6	Pass
T12	80 - 60	Guy B@79.3854	7/16 (ECP - 23000)	509	11.762	13.104	89.8	Pass
T1	300 - 280	Guy C@282.523	5/8 (ECP - 23000)	532	12.403	26.712	46.4	Pass
T4	240 - 220	Guy C@222.523	7/16 (ECP - 23000)	518	8.238	13.104	62.9	Pass
T8	160 - 140	Guy C@159.385	1/2 (ECP - 23000)	511	14.216	16.947	83.9	Pass
T12	80 - 60	Guy C@79.3854	7/16 (ECP - 23000)	505	11.571	13.104	88.3	Pass
T1	300 - 280	Top Guy Pull-Off@282.523	2L2x2x1/4x3/8	536	-7.167	45.798	15.6	Pass
T4	240 - 220	Top Guy Pull-Off@222.523	2L2x2x1/4x3/8	521	-6.400	45.153	14.2	Pass
T8	160 - 140	Top Guy Pull-	4 1/2x3/8	513	-0.439	3.227	13.6	Pass

Section No.	Elevation ft	Component Type	Size	Critical Element	P K	ϕP_{allow} K	% Capacity	Pass Fail
T12	80 - 60	Off@159.385 Top Guy Pull-Off@79.3854	4 1/2x3/8	508	-0.412	3 227	12.8	Pass
T1	300 - 280	Torque Arm Top@282.523	C15x33.9	541	-2.158	306.341	24.3	Pass
T4	240 - 220	Torque Arm Top@222.523	C10x15.3	526	-2.189	129.627	45.4	Pass
Summary								
Leg (T10)							74.8	Pass
Diagonal (T1)							50.2	Pass
Horizontal (T16)							17.9	Pass
Top Girt (T2)							15.5	Pass
Bottom Girt (T4)							17.4	Pass
Guy A (T12)							81.9	Pass
Guy B (T12)							89.8	Pass
Guy C (T12)							88.3	Pass
Top Guy Pull-Off (T1)							15.6	Pass
Torque Arm Top (T4)							45.4	Pass
Bolt Checks							58.6	Pass
RATING =							89.8	Pass

Reference Material


Planning Board Meeting

APPENDIX B
BASE LEVEL DRAWING

Reference Material

January 10, 2023

Planning Board Meeting

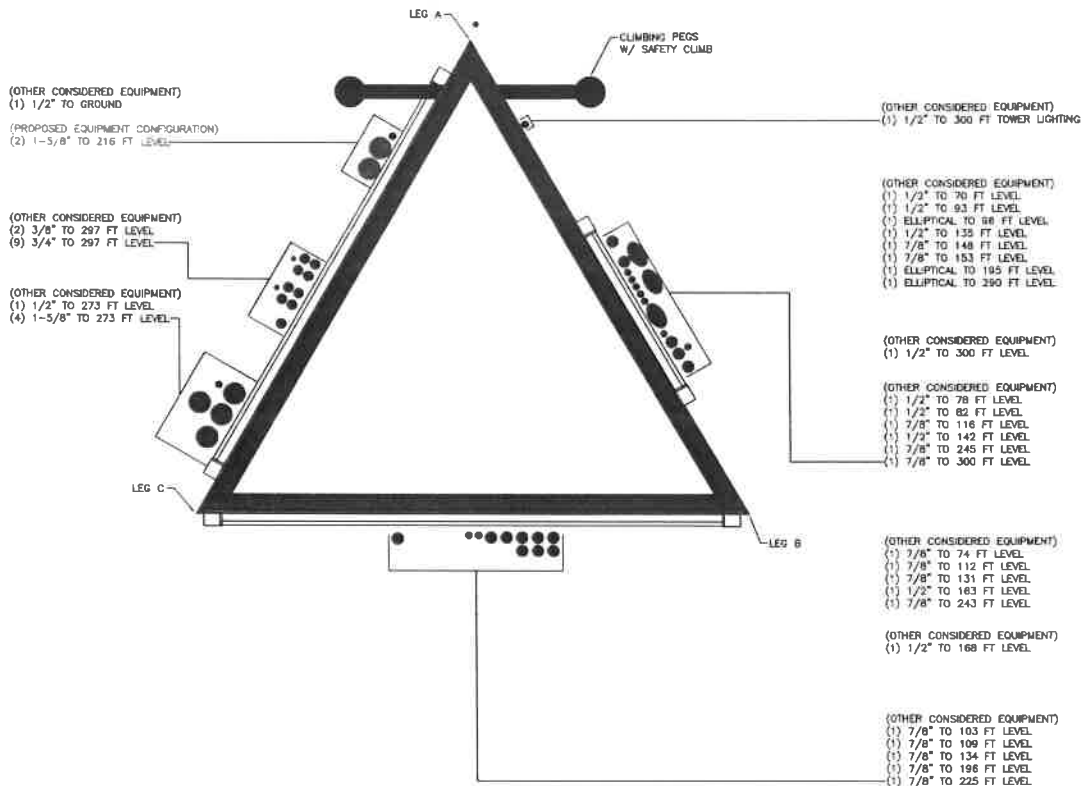

Reference Material

Planning Board Meeting

APPENDIX C

ADDITIONAL CALCULATIONS

Reference Material

Planning Board Meeting

Pier and Pad Foundation



BU # : 871864
 Site Name: Austerlitz
 App. Number: 642510, rev 0

TIA-222 Revision: H
 Tower Type: Guyed

Top & Bot. Pad Rein. Different?: ☐
 Block Foundation?: ☐
 Rectangular Pad?: ☐

Superstructure Analysis Reactions		
Compression, P_{comp} :	158.68	kips
Base Shear, V_{u_comp} :	0.06	kips
Moment, M_u :	0	ft-kips
Tower Height, H :	300	ft
BP Dist. Above Fdn, bp_{dist} :	0	in
Bolt Circle / Bearing Plate Width, BC :	12	in

Pier Properties		
Pier Shape:	Circular	
Pier Diameter, d_{pier} :	2	ft
Ext. Above Grade, E :	1	ft
Pier Rebar Size, Sc :	6	
Pier Rebar Quantity, mc :	6	
Pier Tie/Spiral Size, St :	3	
Pier Tie/Spiral Quantity, mt :	3	
Pier Reinforcement Type:	Tie	
Pier Clear Cover, cc_{pier} :	3	in

Pad Properties		
Depth, D :	4	ft
Pad Width, W_1 :	6	ft
Pad Thickness, T :	2	ft
Pad Rebar Size (Bottom dir. 2), Sp_2 :	6	
Pad Rebar Quantity (Bottom dir. 2), mp_2 :	8	
Pad Clear Cover, cc_{pad} :	3	in

Material Properties		
Rebar Grade, F_y :	60	ksi
Concrete Compressive Strength, F'_c :	3	ksi
Dry Concrete Density, δ_c :	150	pcf

Soil Properties		
Total Soil Unit Weight, γ :	115	pcf
Ultimate Gross Bearing, Q_{ult} :	30.000	ksf
Cohesion, C_u :	0.750	ksf
Friction Angle, ϕ :		degrees
SPT Blow Count, N_{blows} :		
Base Friction, μ :	0.4	
Neglected Depth, N :	4.00	ft
Foundation Bearing on Rock?	Yes	
Groundwater Depth, gw :	N/A	ft

Foundation Analysis Checks				
	Capacity	Demand	Rating*	Check
Lateral (Sliding) (kips)	32.83	0.06	0.2%	Pass
Bearing Pressure (ksf)	18.00	5.08	26.9%	Pass
Overturning (kip*ft)	286.79	0.30	0.1%	Pass
Pier Flexure (Comp.) (kip*ft)	185.32	0.18	0.1%	Pass
Pier Compression (kip)	1499.67	160.38	10.2%	Pass
Pad Flexure (kip*ft)	305.71	53.25	16.6%	Pass
Pad Shear - 1-way (kips)	117.57	9.15	7.4%	Pass
Pad Shear - 2-way (Comp) (ksi)	0.164	0.017	9.7%	Pass
Flexural 2-way (Comp) (kip*ft)	611.42	0.11	0.0%	Pass

*Minimum reinforcement assumed

*Rating per TIA-222-H Section 15.5

Structural Rating*:	16.6%
Soil Rating*:	26.9%

*Minimum reinforcement assumed

* Toggle between Gross and Net

Reference Material

Planning Board Meeting

Guyed Anchor Block Foundation

Checks capacity of anchor blocks for a guyed tower



BU#: 871884
 Site Name: Austerlitz
 Order Number: 517578 - Rev. 5
 Location: Guy A @ 240 ft (Elev 9 ft)

TIA-222 Revision: H

Design Reactions		
Shear, S	48.33	kips
Uplift, Ua	36.71	kips
Resultant Force, Rf	60.65	kips
Tower Height, H	300.00	ft
Guy Anchor Radius, R	240.00	ft
Resultant Angle to Horizontal, θ	37.2	deg

Guy Anchor Properties		
Depth to Bottom of Deadman, Da	10	ft
Anchor Width, Wa	7	ft
Anchor Thickness, Ta	3	ft
Anchor Length, La	10	ft
Concrete Volume, Vc	1.5	yo ³
Toe Width, toe		ft

Anchor Shaft Diameter, ds	1.25	in
Anchor Shaft Quantity, n	2	
Anchor Shaft Area Overlap		in ²
Shear Lag Factor, u	1	

Material Properties

Wt. Avg Concrete Density, δx	150	pcf
Anchor Shaft Grade, Fy	50	ksi
Anchor Shaft Ultimate Strength, Fu	65	ksi

Design Checks				
	Capacity	Demand	Rating*	Check
Lateral Capacity (kips)	430.76	48.33	10.7%	Pass
Uplift Capacity (kips)	342.44	36.71	10.2%	Pass

Anchor Shaft (kips)	58.17	60.65	58.9%	Pass
---------------------	-------	-------	-------	------

*Rating per TIA-222-H Section 15.5

Anchor Shaft Rating	58.9%
Structural Rating	N/A
Soil Rating	10.7%

Neglect Depth, Neg	4	ft
Groundwater Level, gw	None	ft

Soil Properties:		No. of Soil Layers:		3	
Layer	ϕ , deg	cu, ksf	δ , pcf	Ultimate fs (ksf)	N (blows/ft)
1	0	0.750	115	2.00	
2	0	2.500	135	5.00	
3	0	5.000	145	10.00	

*key ϕ = Internal Angle of Friction
 cu = Cohesion / Undrained Shear Strength
 δ = Buoyant Soil Unit Weight
 d = Depth to Bottom of Layer
 Ultimate fs = Geotechnical Report-provided skin friction / adhesion
 N = SPT Blow Count

Reference Material

Planning Board Meeting

Guyed Anchor Block Foundation

Checks capacity of anchor blocks for a guyed tower



BU#: 871864

Site Name: Austerlitz

Order Number: 517578 - Rev. 5

Location: Guy B @ 240 ft (Elev -24 ft)

TIA-222 Revision: H

Design Reactions			
Shear, S	48.31	kips	
Uplift, Ua	42.62	kips	
Resultant Force, Rf	54.42	kips	
Tower Height, H	300.00	ft	
Guy Anchor Radius, R	240.00	ft	
Resultant Angle to Horizontal, θ	41.4	deg	

Guy Anchor Properties			
Depth to Bottom of Deadman, Da	10	ft	
Anchor Width, Wa	7	ft	
Anchor Thickness, Ta	3	ft	
Anchor Length, La	10	ft	
Concrete Volume, Vc	7.0	yd ³	
Tie Width, toe		ft	

Anchor Shaft Diameter, ds	1.25	in
Anchor Shaft Quantity, n	2	
Anchor Shaft Area Overlap		in ²
Shear Lag Factor, u	1	

Material Properties

WT Avg Concrete Density, δx	150	pcf
Anchor Shaft Grade, Fy'	50	ksi
Anchor Shaft Ultimate Strength, Fu'	65	ksi

Design Checks				
	Capacity	Demand	Rating*	Check
Lateral Capacity (kips)	427.36	48.31	10.8%	Pass
Uplift Capacity (kips)	346.58	42.62	11.7%	Pass

Anchor Shaft (kips)	98.17	64.42	62.5%	Pass
*Rating per TIA-222-H Section 15.5				

Anchor Shaft Rating:	62.5%
Structural Rating:	N/A
Soil Rating:	11.7%

Neglect Depth, Neg	4	ft
Groundwater Level, gw	None	ft

Soil Properties:		No. of Soil Layers:			
Layer	φ, deg	c _u , ksf	δ, pcf	Ultimate fs (ksf)	N (blows/ft)
1	0	0.750	115	2.00	
2	0	2.500	135	5.00	
3	0	5.000	145	10.00	

*key φ = Internal Angle of Friction
c_u = Cohesion / Undrained Shear Strength
δ = Buoyant Soil Unit Weight
d = Depth to Bottom of Layer
Ultimate fs = Geotechnical Report-provided skin friction / adhesion
N = SPT Blow Count

Guyed Anchor Block Foundation

Checks capacity of anchor blocks for a guyed tower



BU#: 971864
Site Name: Austerlitz
Order Number: 517578 - Rev 5
Location: Guy C @ 240 ft (Elev -12 ft)

TIA-222 Revision: H

Design Reactions			
Shear, S	48.93	kips	
Uplift, Ua	40.88	kips	
Resultant Force, Rf	67.18	kips	
Tower Height, H	300.00	ft	
Guy Anchor Radius, R	240.00	ft	
Resultant Angle to Horizontal, θ	39.3	deg	

Guy Anchor Properties			
Depth to Bottom of Deadman, Da	10	ft	
Anchor Width, Wa	7	ft	
Anchor Thickness, Ta	3	ft	
Anchor Length, La	10	ft	
Concrete Volume, Vc	7.3	yo ³	
Toe Width, toe		ft	

Anchor Shaft Diameter, ds	1.25	in	
Anchor Shaft Quantity, n	2		
Anchor Shaft Area, Overlap		in ²	
Shear Lag Factor, u	1		

Material Properties

Wt. Avg Concrete Density, δx		pcf	
Anchor Shaft Grade, Fy	50	ksi	
Anchor Shaft Ultimate Strength, Fu	85	ksi	

Design Checks				
	Capacity	Demand	Rating*	Check
Lateral Capacity (kips)	428.64	48.93	10.9%	Pass
Uplift Capacity (kips)	345.09	40.88	11.3%	Pass

Anchor Shaft (kips)	56.17	63.76	61.9%	Pass
---------------------	-------	-------	-------	------

*Rating per TIA-222-H Section 15.5

Anchor Shaft Rating:	61.9%
Structural Rating:	N/A
Soil Rating:	11.3%

Neglect Depth, Neg	.4	ft
Groundwater Level, gw	None	ft

Soil Properties:		No. of Soil Layers:		3	
Layer	φ, deg	cw, ksf	δ, pcf	Ultimate fs (ksf)	N (blows/ft)
1	0	0.750	115	2.00	
2	0	2.500	135	5.00	
3	0	5.000	145	10.00	

*key φ = Internal Angle of Friction

cw = Cohesion / Undrained Shear Strength

δ = Buoyant Soil Unit Weight

d = Depth to Bottom of Layer

Ultimate fs = Geotechnical Report-provided skin friction / adhesion

N = SPT Blow Count



Reference Material
Planning Board Meeting

ASCE 7 Hazards Report

Address:
No Address at This
Location

Standard: ASCE/SEI 7-16
Risk Category: II
Soil Class: D - Default (see
Section 11.4.3)

Elevation: 1678.8 ft (NAVD 88)
Latitude: 42.306047
Longitude: -73.490867

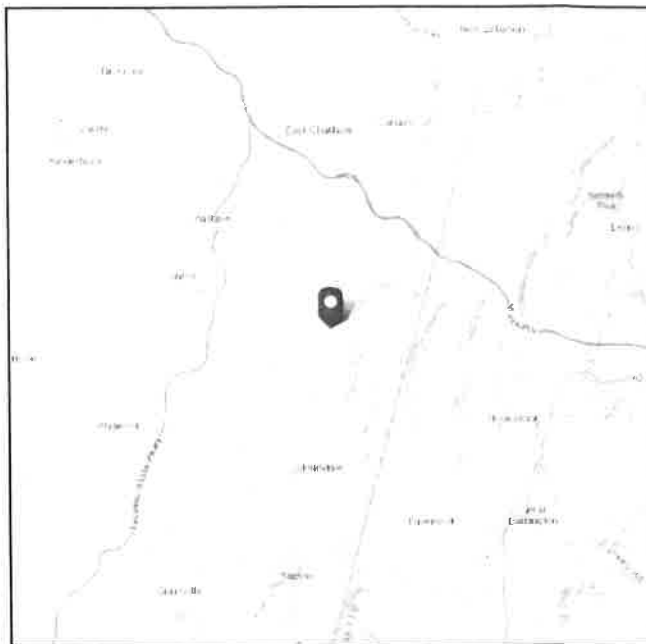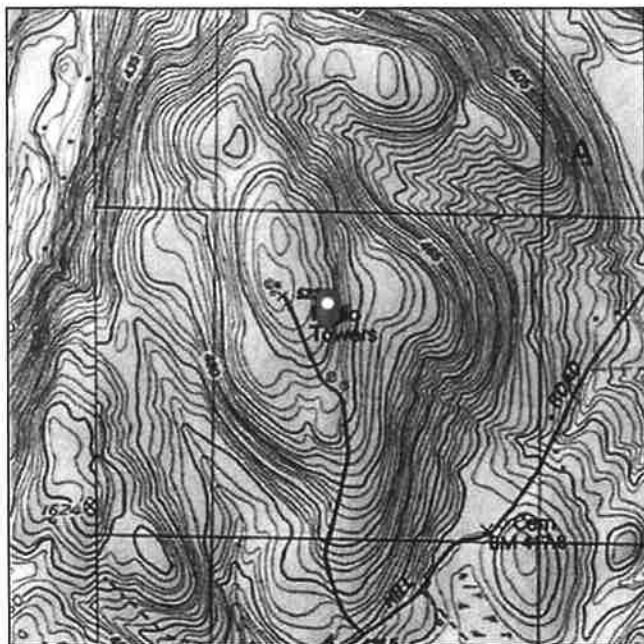

Wind

Results:

Wind Speed:	112 Vmph
10-year MRI	75 Vmph
25-year MRI	82 Vmph
50-year MRI	88 Vmph
100-year MRI	94 Vmph

Reference Material

Planning Board Meeting

Data Source: ASCE/SEI 7-16, Fig. 26.5-1B and Figs. CC.2-1–CC.2-4

Date Accessed: Fri Nov 20 2020

Value provided is 3-second gust wind speeds at 33 ft above ground for Exposure C Category, based on linear interpolation between contours. Wind speeds are interpolated in accordance with the 7-16 Standard. Wind speeds correspond to approximately a 7% probability of exceedance in 50 years (annual exceedance probability = 0.00143, MRI = 700 years).

Site is not in a hurricane-prone region as defined in ASCE/SEI 7-16 Section 26.2.

Mountainous terrain, gorges, ocean promontories, and special wind regions should be examined for unusual wind conditions.



Site Soil Class: D - Default (see Section 11.4.3)

Results:



S_S :	0.169	S_{D1} :	0.089
S_1 :	0.056	T_L :	6
F_a :	1.6	PGA :	0.087
F_v :	2.4	PGA _M :	0.14
S_{MS} :	0.271	F_{PGA} :	1.6
S_{M1} :	0.134	I_e :	1
S_{DS} :	0.181	C_v :	0.7

Seismic Design Category B

Reference Material

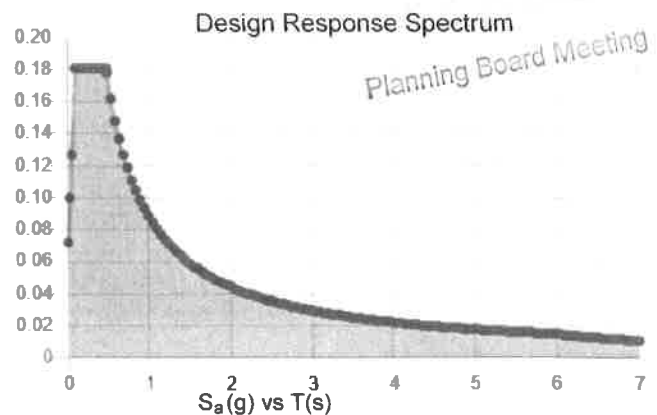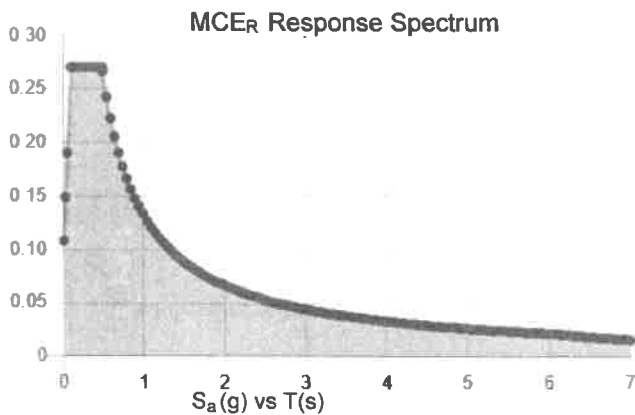

Planning Board Meeting

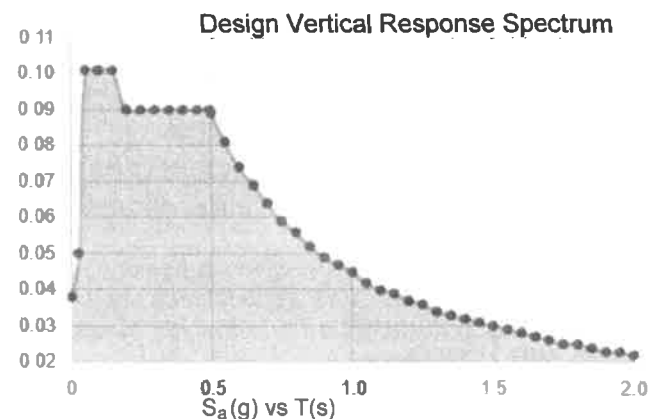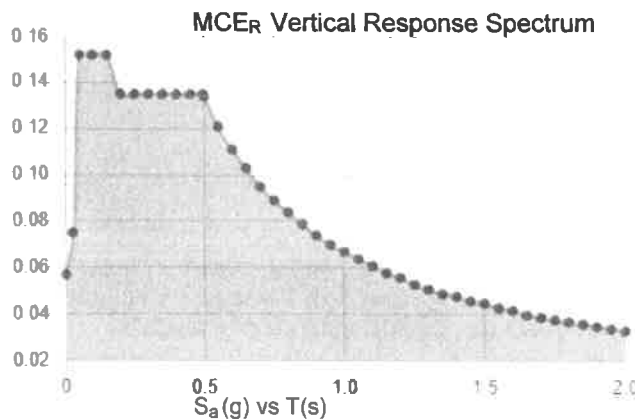

Data Accessed:

Fri Nov 20 2020

Date Source:

USGS Seismic Design Maps based on ASCE/SEI 7-16 and ASCE/SEI 7-16 Table 1.5-2. Additional data for site-specific ground motion procedures in accordance with ASCE/SEI 7-16 Ch. 21 are available from USGS.

Ice

Results:

Ice Thickness: 1.00 in.

Concurrent Temperature: 5 F

Gust Speed: 40 mph

Data Source: Standard ASCE/SEI 7-16, Figs. 10-2 through 10-8

Date Accessed: Fri Nov 20 2020

Ice thicknesses on structures in exposed locations at elevations higher than the surrounding terrain and in valleys and gorges may exceed the mapped values.

Values provided are equivalent radial ice thicknesses due to freezing rain with concurrent 3-second gust speeds, for a 500-year mean recurrence interval, and temperatures concurrent with ice thicknesses due to freezing rain. Thicknesses for ice accretions caused by other sources shall be obtained from local meteorological studies. Ice thicknesses in exposed locations at elevations higher than the surrounding terrain and in valleys and gorges may exceed the mapped values.

The ASCE 7 Hazard Tool is provided for your convenience, for informational purposes only, and is provided "as is" and without warranties of any kind. The location data included herein has been obtained from information developed, produced, and maintained by third party providers, or has been extrapolated from maps incorporated in the ASCE 7 standard. While ASCE has made every effort to use data obtained from reliable sources or methodologies, ASCE does not make any representations or warranties as to the accuracy, completeness, reliability, currency, or quality of any data provided herein. Any third-party links provided by this Tool should not be construed as an endorsement, affiliation, relationship, or sponsorship of such third-party content by or from ASCE.

ASCE does not intend, nor should anyone interpret, the results provided by this Tool to replace the sound judgment of a competent professional, having knowledge and experience in the appropriate field(s) of practice, nor to substitute for the standard of care required of such professionals in interpreting and applying the contents of this Tool or the ASCE 7 standard.

In using this Tool, you expressly assume all risks associated with your use. Under no circumstances shall ASCE or its officers, directors, employees, members, affiliates, or agents be liable to you or any other person for any direct, indirect, special, incidental, or consequential damages arising from or related to your use of, or reliance on, the Tool or any information obtained therein. To the fullest extent permitted by law, you agree to release and hold harmless ASCE from any and all liability of any nature arising out of or resulting from any use of data provided by the ASCE 7 Hazard Tool.

Reference Material
Planning Board Meeting

For Material

Meeting Room Meeting

Ghent Southeast

Elana Reichenbach, Representative

PL-2023-07 Site Plan Review App

94.-1-18.2

Planning Board Meeting

**Town of Austerlitz Planning Board
Application for Site Plan Review/Special Use Permit**



Application Date: 4 / 4 / 2023

Approval Request for: (check all that apply)

Site Plan ☒ Site Plan Amendment ☐ Special Use Permit ☐

Applicant: Name: Elana Reichenbach Email: elana.reichenbach@gdit.com
Mailing Address: 11249 West 130th St
City: North Royalton State: OH Zip: 44133 Telephone: 610.233.1740

Owner: If different than applicant, if more than one owner provide information for each on separate sheet
Name: American Tower Corp Email: _____
Street Address: 10 Presidential Way
City: Woburn State: MA Zip: 01801 Telephone: _____

Project Information: Tax Map Number: SBL:94-1-18-2 Parcel Acreage _____

Location of Project/Street Address: 77 Loudon Rd, Ghent, NY 12075

Current Land Use of Site: Telecommunication site

Current Condition of Site: _____

Character of abutting parcels: _____

Reference to 2014

Planning Board Meeting

Proposed Use(s) of site:

- ☐ Utilities ☐ Multi-family project
☐ In-Home Business ☒ Commercial Project ☐ Other (describe use below)

Detailed Description of Proposed Use, including primary and secondary uses (use separate sheet if necessary):

REMOVE EXISTING CONCRETE PAD AND INSTALL NEW GENERAC
30KW DIESEL GENERATOR ON NEW CONCRETE PAD. INSTALL NEW
AUTOMATIC TRANSFER SWITCH (ATS) ON SHELTER EXTERIOR.

Description of buildings to be used height, number of stories, square feet:

For residential projects include the number of dwelling units and size in square feet

Is the property within 500 feet of ?

- ☐ A municipal boundary
☐ County or State Park or recreation either existing or proposed
☐ State or County road or right-of-way, either existing or proposed
☐ State or County owned building or institution
☐ Stream or drainage channel owned by County or for which channel lines have been established
☐ Active farm operation within an Agricultural District

If any of the above is true the site plan must also be reviewed by the County Planning Board.

Applicants Signature: Elana Reichenbach Date: 4/4/23

FOR OFFICE USE ONLY

Date Received: _____ Project ID: _____

Preliminary Review Date: _____ Final Review Date: _____

Final Decision: _____ Site Plan Unnecessary _____ Approved
_____ Approved with conditions _____ Denied

Material
Planning Board Meeting

617.20
Appendix B
Short Environmental Assessment Form



Instructions for Completing

Part 1 - Project Information. The applicant or project sponsor is responsible for the completion of Part 1. Responses become part of the application for approval or funding, are subject to public review, and may be subject to further verification. Complete Part 1 based on information currently available. If additional research or investigation would be needed to fully respond to any item, please answer as thoroughly as possible based on current information.

Complete all items in Part 1. You may also provide any additional information which you believe will be needed by or useful to the lead agency; attach additional pages as necessary to supplement any item.

Part 1 - Project and Sponsor Information			
Ghent Southeast			
Name of Action or Project: 77 Loudon Rd, Ghent, NY 12075			
Project Location (describe, and attach a location map):			
Brief Description of Proposed Action: REMOVE EXISTING CONCRETE PAD AND INSTALL NEW GENERAC 30KW DIESEL GENERATOR ON NEW CONCRETE PAD. INSTALL NEW AUTOMATIC TRANSFER SWITCH (ATS) ON SHELTER EXTERIOR. INTEGRATE EXISTING ALARM AND ELECTRICAL CONNECTIONS WITH NEW EQUIPMENT. Reference Meeting Planning Board Meeting			
Name of Applicant or Sponsor: Elana Reichenbach		Telephone: 610.233.1740 E-Mail: elana.reichenbach@gdit.com	
Address: 11249 West 130th St			
City/PO: North Royalton		State: OH	Zip Code: 44133
1. Does the proposed action only involve the legislative adoption of a plan, local law, ordinance, administrative rule, or regulation? If Yes, attach a narrative description of the intent of the proposed action and the environmental resources that may be affected in the municipality and proceed to Part 2. If no, continue to question 2.		NO ☒	YES ☐
2. Does the proposed action require a permit, approval or funding from any other governmental Agency? If Yes, list agency(s) name and permit or approval:		NO ☒	YES ☐
3.a. Total acreage of the site of the proposed action?		_____ acres	
b. Total acreage to be physically disturbed?		_____ acres	
c. Total acreage (project site and any contiguous properties) owned or controlled by the applicant or project sponsor?		_____ acres	
4. Check all land uses that occur on, adjoining and near the proposed action. ☐ Urban ☐ Rural (non-agriculture) ☐ Industrial ☒ Commercial ☐ Residential (suburban) ☐ Forest ☐ Agriculture ☐ Aquatic ☐ Other (specify): _____ ☐ Parkland			

18. Does the proposed action include construction or other activities that result in the impoundment of water or other liquids (e.g. retention pond, waste lagoon, dam)? If Yes, explain purpose and size: _____	NO	YES
	☒	☐
19. Has the site of the proposed action or an adjoining property been the location of an active or closed solid waste management facility? If Yes, describe: _____	NO	YES
	☒	☐
20. Has the site of the proposed action or an adjoining property been the subject of remediation (ongoing or completed) for hazardous waste? If Yes, describe: _____	NO	YES
	☒	☐
I AFFIRM THAT THE INFORMATION PROVIDED ABOVE IS TRUE AND ACCURATE TO THE BEST OF MY KNOWLEDGE Applicant/sponsor name: <u>Elana Reichenbach</u> Date: <u>4/4/23</u> Signature: <u>Elana Reichenbach</u>		

Part 2 - Impact Assessment. The Lead Agency is responsible for the completion of Part 2. Answer all of the following questions in Part 2 using the information contained in Part 1 and other materials submitted by the project sponsor or otherwise available to the reviewer. When answering the questions the reviewer should be guided by the concept "Have my responses been reasonable considering the scale and context of the proposed action?"

	No, or small impact may occur	Moderate to large impact may occur
1. Will the proposed action create a material conflict with an adopted land use plan or zoning regulations?	☒	☐
2. Will the proposed action result in a change in the use or intensity of use of land?	☒	☐
3. Will the proposed action impair the character or quality of the existing community?	☒	☐
4. Will the proposed action have an impact on the environmental characteristics that caused the establishment of a Critical Environmental Area (CEA)?	☒	☐
5. Will the proposed action result in an adverse change in the existing level of traffic or affect existing infrastructure for mass transit, biking or walkway?	☒	☐
6. Will the proposed action cause an increase in the use of energy and it fails to incorporate reasonably available energy conservation or renewable energy opportunities?	☒	☐
7. Will the proposed action impact existing:	☒	☐
a. public / private water supplies?	☒	☐
b. public / private wastewater treatment utilities?	☒	☐
8. Will the proposed action impair the character or quality of important historic, archaeological, architectural or aesthetic resources?	☒	☐
9. Will the proposed action result in an adverse change to natural resources (e.g., wetlands, waterbodies, groundwater, air quality, flora and fauna)?	☒	☐

	No, or small impact may occur	Moderate to large impact may occur
10. Will the proposed action result in an increase in the potential for erosion, flooding or drainage problems?	☒	☐
11. Will the proposed action create a hazard to environmental resources or human health?	☒	☐

Part 3 - Determination of significance. The Lead Agency is responsible for the completion of Part 3. For every question in Part 2 that was answered "moderate to large impact may occur", or if there is a need to explain why a particular element of the proposed action may or will not result in a significant adverse environmental impact, please complete Part 3. Part 3 should, in sufficient detail, identify the impact, including any measures or design elements that have been included by the project sponsor to avoid or reduce impacts. Part 3 should also explain how the lead agency determined that the impact may or will not be significant. Each potential impact should be assessed considering its setting, probability of occurring, duration, irreversibility, geographic scope and magnitude. Also consider the potential for short-term, long-term and cumulative impacts.

Reference Material
Planning Board Meeting

☐	Check this box if you have determined, based on the information and analysis above, and any supporting documentation, that the proposed action may result in one or more potentially large or significant adverse impacts and an environmental impact statement is required.
☐	Check this box if you have determined, based on the information and analysis above, and any supporting documentation, that the proposed action will not result in any significant adverse environmental impacts.
Name of Lead Agency Date	
Print or Type Name of Responsible Officer in Lead Agency Title of Responsible Officer	
Signature of Responsible Officer in Lead Agency Signature of Preparer (if different from Responsible Officer)	

PRINT

RESET

NOTES TO CONTRACTOR:

- BEFORE AND DURING THE SITE SHALL BE ACCOMPLISHED AND BEING AS POSSIBLE AFTER COMPLETION OF THE SITE DEVELOPMENT. THE CONTRACTOR IS RESPONSIBLE FOR PRECISELY AND MAINTAINING AN ADEQUATE COVER OF VEGETATION OVER THE SITE FOR A MINIMUM PERIOD OF ONE YEAR.

1. The proposed study, the addition of a new chemical to a wastewater treatment plant, is being conducted in order to determine the effect of the chemical on the wastewater treatment process.
2. The proposed study will be conducted in order to determine the effect of the chemical on the wastewater treatment process.
3. The proposed study is being conducted in order to determine the effect of the chemical on the wastewater treatment process.
4. The proposed study is being conducted in order to determine the effect of the chemical on the wastewater treatment process.

- PROBABLE HILL TOPS AND JUNCTION BOXES WHERE SHOWN OR AS DELIVERED BY THE SUCH THAT NO MORE THAN THE EQUIVALENT OF FOUR QUARTER BRICKS, TWO CIRCLES TOTAL TEXT IN NO CONDITION

- [illegible]

GENERAL
 DISAPPROPRIATE LOCATION AND POOR REQUIREMENTS OF ALL EQUIPMENT WITH AT STIMULITY AND COMPLEMENT
 IN ORDER TO BEING TO INSTILLATION

- 

GENERAL DYNAMICS
Wireless Services
12906 SHELBYVILLE ROAD, STE 230
LOUISVILLE, KY 40243
502.653.6963

**BENCHMARK
SERVICES, INC.**
*Consulting Engineers
and Surveyors*
PO Box 6 318 North Main Street
Huntingburg, Indiana 47542
Phone: (317) 683-3049

DRAWING REVISIONS			
REV	DESCRIPTION	DATE	BY
0	PRELIMINARY	2/28/23	MCB



GHEINT SOUTHEAST
FA#: 10064596
USID: 99165
LANDLORD: ATC
678418-4049
77 LOUDEN ROAD
GHEINT NY 12075
GENERATOR UPGRADE


CONTRACTOR SHALL VERIFY ALL PLANS & EXISTING DIMENSIONS & CONDITIONS ON THE JOB SITE & SHALL IMMEDIATELY NOTIFY THE ENGINEER IN WRITING OF ANY DISCREPANCIES BEFORE PROCEEDING WITH THE WORK OR BE RESPONSIBLE FOR SAME.

SHEET NAME _____

GENERAL NOTES

SP-1	REVISION NUMBER	0
------	--------------------	---

- INITIAL TIME, DATE STAMPED PHOTOS WITH TAPE MEASURE, VOLTAGE DATA, INITIAL TIME, INITIAL CURRENT
- THE CONTRACTOR, UPON COMPLETION OF HIS WORK, SHALL PROVIDE ASBUILT DRAWINGS, INFORMATION TO BE GIVEN TO THE GENERAL CONTRACTOR FOR THE CONTRACTOR'S RECORD. ALL INFORMATION TO BE GIVEN TO THE GENERAL CONTRACTOR IN FINAL ASBUILT DRAWINGS IS TO BE GIVEN TO THE OWNER.
- CONTRACTOR SHALL SUPPLY DOCUMENTATION ATTESTING TO THE CONTRACTOR TRAINING AND WORKING IN INDUSTRY (WORK VIDEOS).
- AN ELECTRICAL INSPECTION SHALL BE MADE BY AN INSPECTING AGENCY APPROVED BY THE CITY OF CHICAGO. THE INSPECTION SHALL BE MADE AT THE INSPECTION SITE AND THE INSPECTION SHALL BE APPROVED BY THE CITY OF CHICAGO.
- CONTRACTOR SHALL HAVE A TENSILE AND GENERATOR DELAY INSTALLATION AND CONNECTIONS INSPECTED BY UTILITYS TO ENSURE THAT ALL UTILITIES FOR THE EQUIPMENT IS NOT WOUNDED

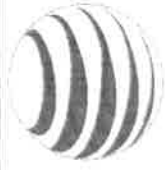

atst

GENERAL DYNAMICS

Wireless Services

12905 SHILBYVILLE ROAD, STE. 230

LOUISVILLE, KY 40243

502.653.8963

BENCHMARK

SERVICES, INC.

Consulting Engineers

and Surveyors

PO Box 5, 318 Magnolia Street

Franklin, KY 40501

502.653.8963

502.653.8963

DRAWING REVISIONS

REV	DESCRIPTION	DATE	BY
0	PRELIMINARY	2/28/23	MCB



atst
LARRY W. BORDENET, P.E.
103596
LICENSED PROFESSIONAL ENGINEER
STATE OF NEW YORK
EXPIRATION DATE: 12/31/2024
103596

Ghent Southeast

FA# 10084586

USID: 99185

LANDLORD: ATC

67841B-4D49

77 LOUDEN ROAD

Ghent, NY 12075

GENERATOR UPGRADE

GENERATOR UPGRADE

CONTRACTOR SHALL VERIFY ALL PLANS & EXISTING DIMENSIONS
BEFORE BEGINNING WORK. ANY DISCREPANCIES SHALL BE
REPORTED TO THE ENGINEER IN WRITING OF ANY DISCREPANCIES BEFORE
PROCEEDING WITH THE WORK OR BE RESPONSIBLE FOR SAME.

SHEET NAME


SITE PLAN

SHEET NO. A-1

REVISION NUMBER 0

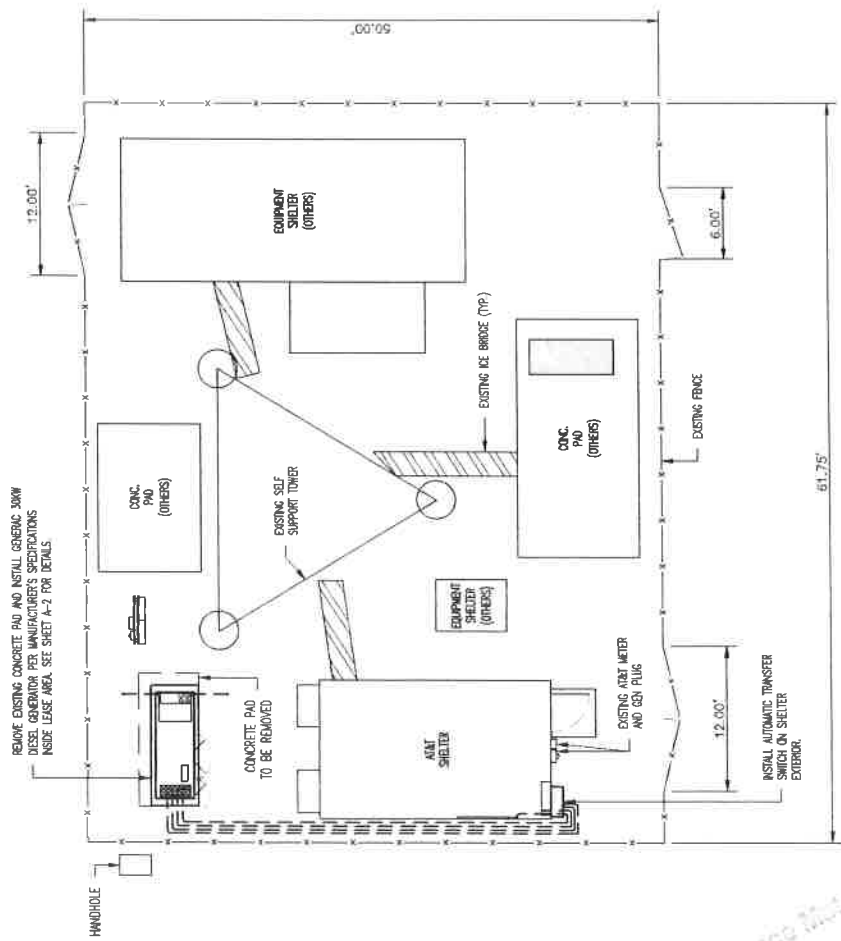

Reference Material
Planning Board Meeting

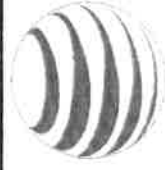

atst

GENERAL DYNAMICS
Wireless Services
12305 SHEFFIELD RD STE 230
LOUISVILLE KY 40243
502-265-5589

BENCHMARK SERVICES, INC.
Consulting Engineers
Land Surveyors
PO Box 9 318 North Ave. Street
Huntington, Indiana 47304
765-634-3344

DRAWING REVISIONS		
REV	DESCRIPTION	DATE
0	PRELIMINARY	2-20-23



GHEINT SOUTHEAST
FAIR: 10064566
USID: 99165
LANDLORD: ATC
678418-4049
77 LOUJEN ROAD
GHEINT NY 12075
GENERATOR UPGRADE


CONTRACTOR SHALL VERIFY ALL PLANS & EXISTING DIMENSIONS
ON THE JOB SITE & SHALL INSTANTLY NOTIFY THE ARCHITECT
OF ANY DISCREPANCIES OR INADEQUACIES BEFORE
PROCEEDING WITH THE WORK OR BE RESPONSIBLE FOR SAME.

EQUIPMENT PLAN
SHEET NAME

SHEET NO. **A-2**
REVISION NUMBER **0**

SCOPE OF WORK NOTES

- GENERAL:
- VERIFY LOCATION OF ALL EQUIPMENT ON SITE
 - REMOVE EXISTING 30MM DIESEL GENERATOR PROVIDED BY GENERAL DYNAMICS AND INSTALLED BY GENERAL CONTRACTOR
 - NEW CONCRETE PAD PROVIDED AND INSTALLED BY GENERAL CONTRACTOR (AS REQUIRED) SEE S-1.
 - NEW AUTOMATIC TRANSFER SWITCH PROVIDED BY GENERAL DYNAMICS AND INSTALLED BY CONTRACTOR (AS REQUIRED)
 - CONTRACTOR TO VERIFY ALL EXISTING UTILITIES PRIOR TO CONSTRUCTION
 - CONTRACTOR SHALL RESTORE AND REPAIR ANY DAMAGED AREAS CAUSED BY CONSTRUCTION TO ORIGINAL OR BETTER CONDITION.
- CONDUITS:
- INSTALL BULL STRING IN EACH CONDUIT
 - NEW 2" CONDUIT WITH CONDUITORS TO RUN FROM NEW GENERATOR TO NEW ATS. CONDUIT PROVIDED AND INSTALLED BY GENERAL CONTRACTOR. SEE E-1.
 - (1) NEW 1" CONDUIT WITH CONDUITORS TO RUN FROM NEW GENERATOR TO AC PANEL FOR GENERATOR BLOCK HEATER AND BATTERY HEATER/CHARGER. CONDUIT PROVIDED AND INSTALLED BY GENERAL CONTRACTOR. SEE SHEET E-1.
 - (2) NEW 1" CONDUITS FOR START CIRCUIT AND ALARM CABLEING CONDUIT PROVIDED AND INSTALLED BY GENERAL CONTRACTOR. SEE SHEET E-1.
 - INTERCEPTING MAIN POWER FEED BEHIND PRIMARY DISCONNECT. ROUTE MAIN POWER FEED TO NEW ATS. THEN INTEGRATE NEW ATS INTO MAIN AT&T POWER SOURCE. SEE SHEET E-1.
 - CONNECT NEW ATS TO TELCO/ALARM BOARD. SEE SHEET E-1.
- GROUNDING:
- NEW EXOTHERMIC CONNECTION FROM EXISTING GROUND RING TO NEW MECHANICAL CONNECTION AT GENERATOR CHASSIS. GENERAL CONTRACTOR TO VERIFY LOCATION IN FIELD. LOCATE GROUND RODS NO MORE THAN 16'-0" APART.
- H-FRAME:
- REMOVE NEW H-FRAME IF REQUIRED. MATCH EXISTING H-FRAME MATERIAL FOR CONSTRUCTION OF NEW H-FRAME.
 - USE ALL GALVANIZED COMPONENTS, WHITE PLASTIC CAPS ON UNI-STRUTS. WEATHER CAPS ON TOPS OF PIPE AND CONCRETE.
 - SUPPORTS BELOW FROST LINE
 - TOP OF FOOTING SHOULD BE AT LEAST 2" ABOVE EXISTING GROUND LEVEL
 - SPACE THE GROUND AWAY FROM THE H-FRAME FOR POSITIVE WATER DRAINAGE OFF OF THE FORM.

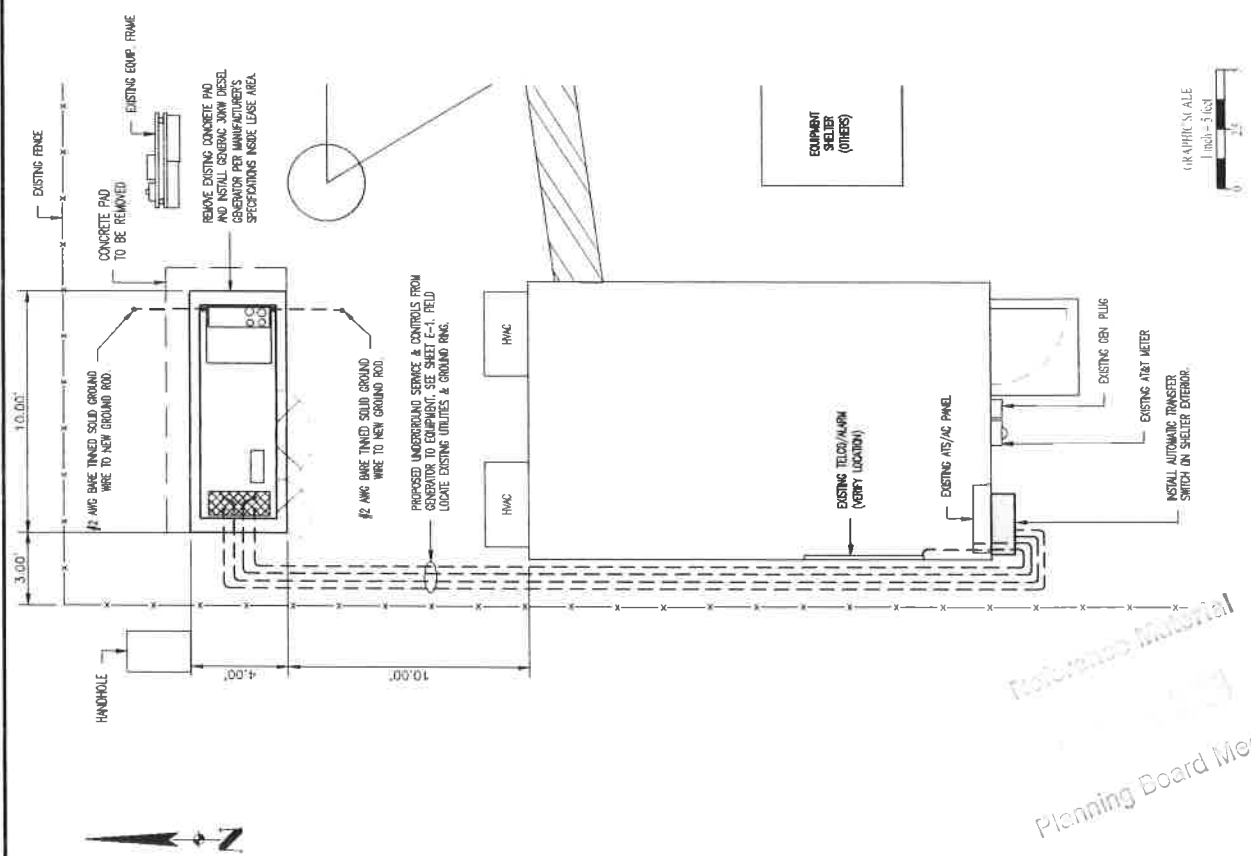

Planning Board Meeting



atst

GENERAL DYNAMICS
Wireless Services
12916 SHILOH ROAD, STE. 230
LOUISVILLE, KY 40243
502-859-9593

BENCHMARK
SERVICES, INC.
Land Surveying
PO Box 5 318 North Main Street
Hartsville, KY 40342
502-859-9593

REV	DESCRIPTION	DATE	BY
1	PRELIMINARY	2-28-20	NOB



GHEAT SOUTH-EAST
FA# 10064586
URID: 99185
LANDLORD: ATC
678-418-4049
77 LOUDEN ROAD
GHEAT, NY 12075
GENERATOR UPGRADE

CONTRACTOR SHALL VERIFY ALL PANS & EQUIPMENT BEARING
LABELS AND IDENTIFICATION NUMBERS ARE CORRECT
BEFORE PROCEEDING WITH THE WORK OF THE PROJECT. THE
ENGINEER SHALL BE RESPONSIBLE FOR THE WORK OF THE PROJECT.


WIRING DETAILS

SHEET NO.	E-1
PROJECT NUMBER	0

DIAGRAM CIRCUIT SCHEDULE					
NO.	FROM	TO	WIRES	GROUND	FUNCTION
1	METER	ATS	(3) 3/0	(1) #4	POWER FEED
2	ATS	GEN	(3) 1/0	(1) #4	START CIRCUIT
3	ATS	PANEL	(3) 3/0	(1) #4	POWER FEED
4	ATS	TELCO BOARD	12-PAIR 24 AWG	NA	ALARM CABLES
5	GEN	TELCO BOARD	12-PAIR 24 AWG	NA	ALARM CABLES
6	ATS	GEN	(2) #14	(2) #14	START CIRCUIT
7	PANEL	GEN	(4) #12	(2) #12	2-20 AMP BREAKERS PER (1) GEN, BATTERY CHARGER AND BATTERY CHARGER
8	PANEL	ATS	(2) #12	(1) #12	20 AMP CIRCUIT FOR ATS POWER

NOTE:
EMERGENCY STOP BUTTON SHALL BE
MOUNTED AND WIRED PER
MANUFACTURER'S SPECIFICATIONS

GENERATOR DOES NOT HAVE A
SEPARATE NEUTRAL. INSTEAD THE
GENERATOR UTILIZES AN ISOLATED
(WIRING-SWITCHING) NEUTRAL

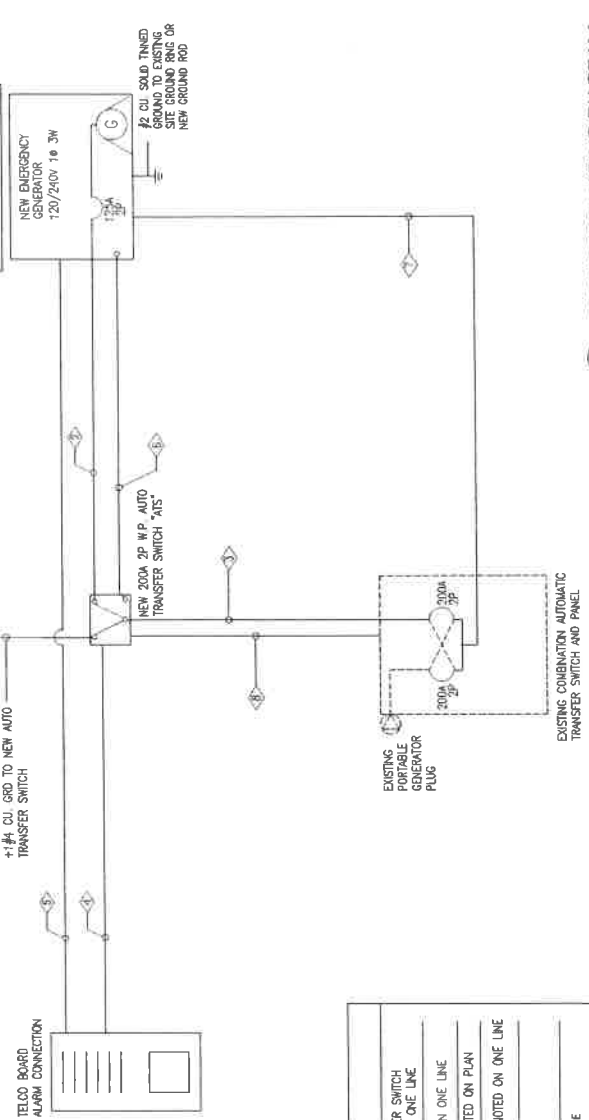

1 PROPOSED WIRING DIAGRAM
SCALE HERE

Panel	Colors	AT&T Nomenclature	GenDyn cards nomenclature
1	Blue White	Generator Rupture Basin	Critical Failure
2	Orange White	Generator Overfill	Fuel Leak/Overflow
3	White	Generator Running	Generator Running
4	Brown White	Generator Low Fuel	Low Fuel
5	White	Generator Shutdown	Major Fault
6	Red Blue	Generator Common	Minor Fault
7	BLUE WHITE WHITE	Commercial Power Fail	Commercial Power Fail

NOTE:
VERIFY LOCATION OF ALL
EQUIPMENT ON SITE

LEGEND	
	AUTO OR MANUAL TRANSFER SWITCH SIZE AND TYPE NOTED ON ONE LINE
	GENERATOR SIZE NOTED ON ONE LINE
	CIRCUIT BREAKER SIZE NOTED ON ONE LINE
	FUSED DISCONNECT SIZE NOTED ON ONE LINE
	EXISTING METER
	GROUND SIZE ON ONE LINE

Reference Material
Planning Board Meeting




atst

GENERAL DYNAMICS
Wireless Services
12905 SHELBYVILLE ROAD, STE 230
LOUISVILLE, KY 40243
502.653.6963

BENCHMARK SERVICES, INC.
Consulting Engineers
Land Surveyors
PO Box 6, 310 North Allen Street
Louisville, KY 40202
Phone: (502) 486-3444

DRAWING REVISIONS

REV	DESCRIPTION	DATE	BY
1	PRELIMINARY	2/28/23	MCB

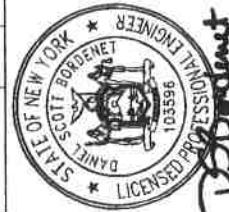

GHEENT SOUTH-EAST
FA# 10064586
USD: 89165
LANDLORD: ATC
67B418-4049
77 LOUDEN ROAD
GHEENT NY 12075
GENERATOR UPGRADE

PANEL, GROUNDING, & PENETRATION DETAILS

SHEET NO. **D-1** OF **0**

CONDUIT THROUGH BEARING WALL SIMILAR TO UL DESIGN NO. U202
F RATING = 3 HR • T RATING = 0 HR

1. FLOOR OR WALL ASSEMBLY: MINIMUM 4-1/2" THICK REINFORCED CONCRETE OR MINIMUM 100-150 PCF CONCRETE WALL MAY ALSO BE CONSTRUCTED OF ANY UL CLASSIFIED CONCRETE BLOCKS* MAX. DIAMETER OF OPENING IS 4". SEE CONCRETE BLOCKS (C&T) CATEGORY IN THE FIRE RESISTANCE DIRECTORY FOR NAMES OF MANUFACTURERS.

2. THROUGH PENETRATIONS: ONE METALLIC PIPE OR CONDUIT TO BE INSTALLED WITHIN THE FIRESTOP SYSTEM. PIPE OR CONDUIT TO BE RIGIDLY SUPPORTED ON BOTH SIDES OF FLOOR OR WALL ASSEMBLY. THE ANNUAL SPACE SHALL BE MINIMUM 0.75" POINT CONTACT TO MAXIMUM 1-3/8". THE FOLLOWING TYPES AND SIZES OF METALLIC PIPES OR CONDUITS ARE ALLOWED:

- A. STEEL PIPE-NOMINAL 6" DIAMETER (OR SMALLER) SCHEDULE 40 (OR HEAVIER) STEEL PIPE.
- B. IRON PIPE-NOMINAL 4" DIAMETER (OR SMALLER) CAST OR DUCTILE IRON PIPE.
- C. CONDUIT-NOMINAL 4" DIAMETER (OR SMALLER) STEEL ELECTRICAL METALLIC TUBING OR NOMINAL 3-1/2" DIAMETER (OR SMALLER) STEEL CONDUIT.

3. PACKING MATERIAL: MINIMUM 1/2" THICKNESS OF MIN. 4.0 PCF MINERAL WOOL BATTING INSULATION FIRMLY PACKED INTO SPACING AS A PERMANENT FORM PACKING MATERIAL TO BE RECESSED FROM TOP SURFACE OF FLOOR OR FROM BOTH SURFACES OF WALL AS REQUIRED TO ACCOMMODATE THE REQUIRED THICKNESS OF FILL MATERIAL.

4. FILL VOID, OR CAVITY MATERIAL: MINIMUM 1/2" THICKNESS OF MIN. 4.0 PCF MINERAL WOOL BATTING INSULATION OR FILL VOID, OR CAVITY MATERIAL SHALL BE APPLIED TO BOTH SURFACES OF WALL. AT THE POINT CONTACT LOCATION BETWEEN PIPE AND CONCRETE A MINIMUM 1/2" DIAMETER BEAD OF FILL MATERIAL SHALL BE APPLIED AT THE CONCRETE/PIPE INTERFACE ON THE TOP SURFACE OF FLOOR AND ON BOTH SURFACES OF WALL. W RATING APPLIES ONLY WHEN CROBOTS OR CROBA SEALANT IS USED.


UL LISTED CONSTRUCTION CHEMICALS, DIV OF ULTI INC.: CROBOTS, CROBAC, CROBUC, OR FS-ONE SEALANT.

• BEARING THE UL CLASSIFICATION MARK

OUTER WALL PENETRATION DETAIL (IF APPLICABLE)


NOTE: 1. SEE UL LISTED CONSTRUCTION CHEMICALS, DIV OF ULTI INC. FOR THE UL CLASSIFICATION MARK. 2. SEE UL LISTED CONSTRUCTION CHEMICALS, DIV OF ULTI INC. FOR THE UL CLASSIFICATION MARK.

SCALE: 1/4" = 1'-0"

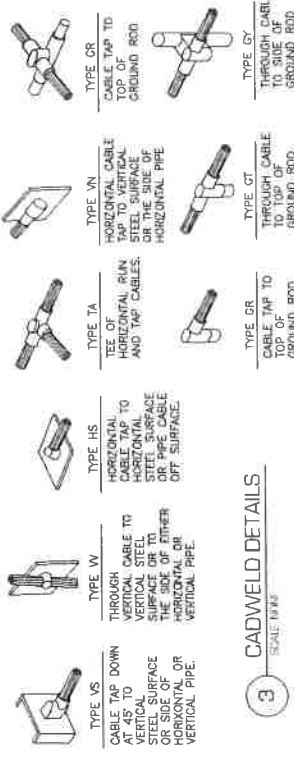


3. CADWELDED DETAILS

SCALE: 1/4" = 1'-0"

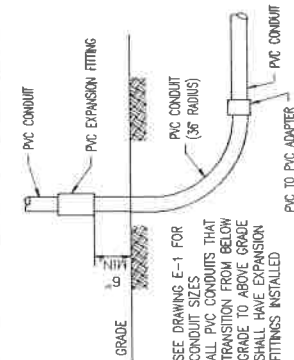


4. GENERATOR GROUNDING DETAIL

SCALE: 1/4" = 1'-0"

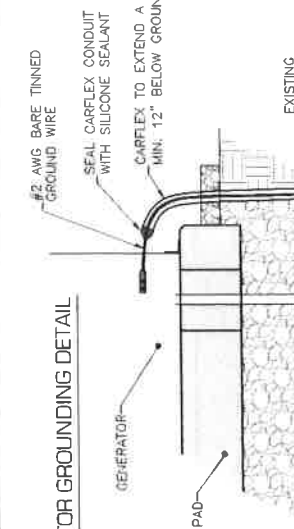

1. EXISTING PANELS

SCALE: 1/4" = 1'-0"

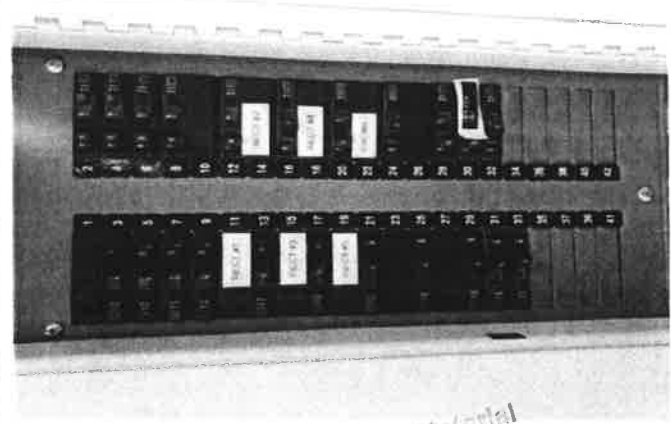

Reference Material



**BENCHMARK
SERVICES, INC.**
*Consulting Engineers
and Surveyors*
PO Box 6 3116 North Main Street
Huntington, Indiana 47304
Phone (812) 533-3049

DRAWING REVISIONS

DATE	DESCRIPTION	DATE	MO
0	PRELIMINARY	2-20-23	




GHEANT SOUTH EAST
FA#: 10084586
USID: 99165
LANDLORD: ATC
678-418-4049
77 LOUDEN ROAD
GHENT NY 12075
GENERATOR UPGRADE

CONTRACTOR SHALL KEEP ALL PLOTS & EXISTING DIMENSIONS & CONDITIONS ON THE JOB SITE & SHALL IMMEDIATELY NOTIFY THE ENGINEER IN WRITING OF ANY DISCREPANCIES BEFORE PROCEEDING WITH THE WORK OR BE RESPONSIBLE FOR SAME.

SHEET NAME **WATS, CONDUIT, TRENCH, & GROUND ROD DETAILS**


SEEKING	D-2	0
REASON	0	0

TYPE OF WIKING METHOD OR CIRCUIT		
LOCATION OF WIKING METHOD OR CIRCUIT	DIRECT BUNIAL OR CONDUCTORS	RIGID METAL CONDUIT OR RIGID METAL CONDUIT
ALL LOCATIONS BELOW	24 INCHES	6 INCHES
IN TRENCH BELOW 2 INCH THICK CONCRETE OR EQUIVALENT	18 INCHES	6 INCHES
UNDER STREETS OR HIGHWAYS	24 INCHES	24 INCHES
GROUND COMPOUNDS	30 INCHES	30 INCHES
COVERED TO BE DEFINED AS THE SHORTEST DISTANCE FROM THE DIRECT BURIED OR GROUND CASE CONDUIT OR OTHER CONDUIT TO THE SURFACE OF THE GROUND OR THE SURFACE OF THE SAND BED OR SIMILAR COVER.		
LENGTH OF WIKING TAPE * BELOW GRADE FOR THE ENTIRE LENGTH OF WIKING.		
PROVIDE AT LEAST 2' OF SAND BED ABOVE CONDUIT AND 2' OF SAND BED BELOW THE CONDUIT.		

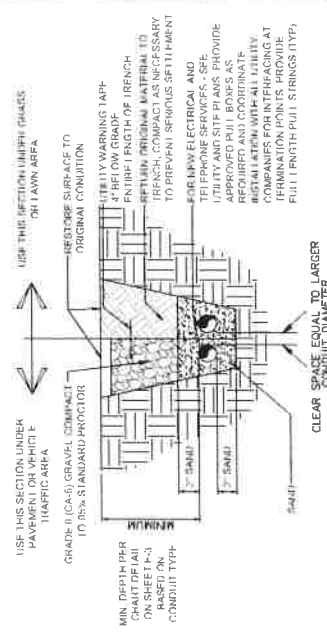

INCLUDE IMMEDIATE STAMPED PHOTOS WITH IAPF MEASURE.
DEPTH VERIFICATION

CONDUCTOR BURIAL REQUIREMENTS

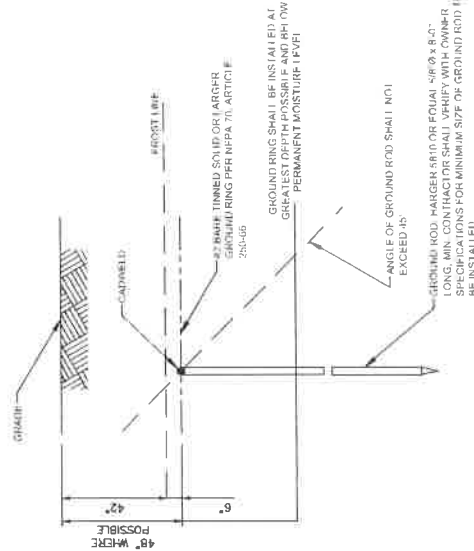


3 GROUND ROD DETAIL
STATE NAME

CONDUIT WALL MOUNT

- 1 CONDUIT (TYP)
- 2 BUTTERFLY CLAMP AS REQUIRED
- 3 EXISTING WALL / CEILING
- 4 VERTICAL "UNISTRUT" P1000 "T" SERIES LENGTH BASED ON NUMBER OF CONDUIT TO BE MOUNTED

WALL CONSTRUCTION TYPE	USE:
HOLLOW	3/8" * DOGGLE BOLT
HOLLOW AT STUD	3/8" * LAG SCREW
CONCRETE BLOCK (HOLLOW)	3/8" * HILTI HY-20 WITH SCREEN, MIN. EMBEDMENT 2-1/2"
CONCRETE (SOLID)	3/8" * HILTI HY-150 WITH SCREEN, MIN. EMBEDMENT 2-1/2"

NOTE: USE GALVANIZED OR STAINLESS
STEEL HARDWARE FOR WALL MOUNT AND
CONNECTIONS TO STEEL SPACE JOISTS •

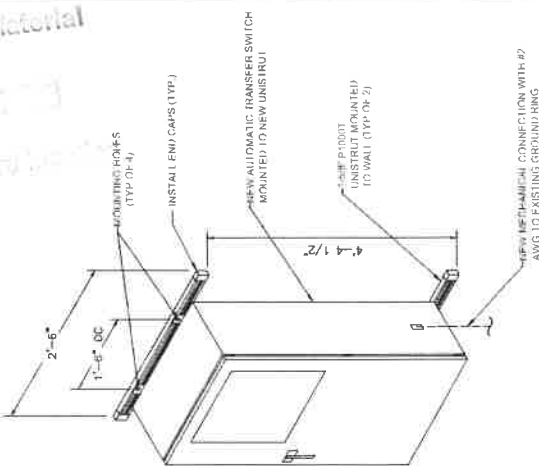CONDUIT
HAY NUT

INTERSECT ATS MOUNTING DETAIL

NOTE:
USE GALVANIZED OR STAINLESS STEEL
HARDWARE FOR WALL MOUNT AND
CONNECTION OF CHANNELS

NOTE: GC SHALL USE NON-SHRINKING CAULK TO WEATHER SEAL ALL PENETRATIONS INTO OR THROUGH SHELTER WALL

[illegible]

Planning Board Meeting


1998, 1999, 2000,26



GENERAL DYNAMICS
Wireless Services
12906 SHELBYVILLE ROAD, STE B30
LOUISVILLE, KY 40243
502.653.6963



BENCHMARK SERVICES, INC.
*Consulting Engineers
and Surveyors*
PO Box 6, 315 North Main Street
Harrison, KY 40302
Phone: 502.453.3446

DRAWING REVISIONS

REV	DESCRIPTION	DATE	BY
0	PRELIMINARY	12/29/13	WCB



GHEENT SOUTH-EAST
FA# 10064566
USD 89165
LANDLORD ATC
878-418-4049
77 LOUDEN ROAD
GHEENT, NY 12075
GENERATOR UPGRADE

OWNER: NEW YORK STATE, 1000 WEST 10TH STREET, ALBANY, NY 12243
THE ENGINEER HAS VISITED THE SITE AND HAS OBSERVED THE EXISTING CONDITIONS AND HAS NOTED THE NECESSITY FOR THE PROPOSED WORK. THE ENGINEER IS NOT PROVIDING ANY GUARANTEE FOR THE WORK OR THE RESULTS THEREOF.


GENERATOR DETAILS

SHEET NO.	REVISION NUMBER
G-3	0

SD030 | 2.2L | 30 kW
INDUSTRIAL DIESEL GENERATOR SET
2.2L, 30 kW, 3000 RPM, 3 Phase, 480V, 60Hz


GENERAC | INDUSTRIAL

DIMENSIONS AND WEIGHTS*

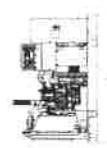


OPEN SET (Includes Exhaust Flue)

Item	Weight (lbs)	Height (ft)	Width (ft)	Depth (ft)
Generator Set	1,200	4.5	3.0	3.0
Exhaust Flue	100	1.0	0.5	0.5
Weather Protected Enclosure	1,500	6.0	3.5	3.5
Level 1 Acoustic Enclosure	2,500	8.0	4.0	4.0
Level 2 Acoustic Enclosure	3,500	10.0	4.5	4.5

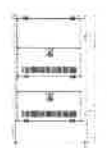


WEATHER PROTECTED ENCLOSURE

Item	Weight (lbs)	Height (ft)	Width (ft)	Depth (ft)
Generator Set	1,200	4.5	3.0	3.0
Exhaust Flue	100	1.0	0.5	0.5
Weather Protected Enclosure	1,500	6.0	3.5	3.5

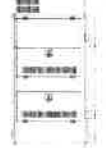

LEVEL 1 ACOUSTIC ENCLOSURE

Item	Weight (lbs)	Height (ft)	Width (ft)	Depth (ft)
Generator Set	1,200	4.5	3.0	3.0
Exhaust Flue	100	1.0	0.5	0.5
Weather Protected Enclosure	1,500	6.0	3.5	3.5
Level 1 Acoustic Enclosure	2,500	8.0	4.0	4.0

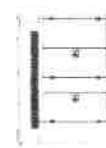

LEVEL 2 ACOUSTIC ENCLOSURE

Item	Weight (lbs)	Height (ft)	Width (ft)	Depth (ft)
Generator Set	1,200	4.5	3.0	3.0
Exhaust Flue	100	1.0	0.5	0.5
Weather Protected Enclosure	1,500	6.0	3.5	3.5
Level 1 Acoustic Enclosure	2,500	8.0	4.0	4.0
Level 2 Acoustic Enclosure	3,500	10.0	4.5	4.5

OPERATING DATA

POWER RATINGS

MOTOR STARTING CAPABILITIES (AWA)

FUEL CONSUMPTION RATES*

COOLING

COMBUSTION AIR REQUIREMENTS

ENGINE

EXHAUST

SD030 | 2.2L | 30 kW
INDUSTRIAL DIESEL GENERATOR SET
2.2L, 30 kW, 3000 RPM, 3 Phase, 480V, 60Hz

GENERAC | INDUSTRIAL

OPERATING DATA

POWER RATINGS

MOTOR STARTING CAPABILITIES (AWA)

FUEL CONSUMPTION RATES*

COOLING

COMBUSTION AIR REQUIREMENTS

ENGINE

EXHAUST

SD030 | 2.2L | 30 kW
INDUSTRIAL DIESEL GENERATOR SET
2.2L, 30 kW, 3000 RPM, 3 Phase, 480V, 60Hz

GENERAC | INDUSTRIAL

OPERATING DATA

POWER RATINGS

MOTOR STARTING CAPABILITIES (AWA)

FUEL CONSUMPTION RATES*

COOLING

COMBUSTION AIR REQUIREMENTS

ENGINE

EXHAUST

